

VERIFY ALL DIMENSIONS ON SITE PRIOR TO COMMENCING ANY WORKS
 ENGINEERS DRAWINGS SHALL BE READ IN CONJUNCTION WITH THESE DRAWINGS
 DIMENSIONS SHALL BE USED IN PREFERENCE TO SCALED DIMENSIONS

A3

ASSOCIATE MEMBER
 BUILDING DESIGNERS ASSOCIATION W.A.



© COPYRIGHT

IT REVIEW
 TRUCTION





**AVON VALLEY
 DRAFTING SERVICE**

ABN 54 642 298 828
 56 WOODLEY FARM DRIVE
 NORTHAM W.A. 6401
 PHONE/FAX (08) 9622 2816
 MOBILE 0419 909 485
 e-mail : avds@westnet.com.au

PROJECT
 PROPOSED ADDITIONS & ALTERATIONS
 FOR R. STOUT
 LOTS 140 & 141 - 9 SCARPIA STREET
 YORK

ELEVATIONS

DRAWN S.R.C.	DATE JUNE 2010	SCALE 1:100
JOB NUMBER 09124	SHEET NO 3	ISSUE B

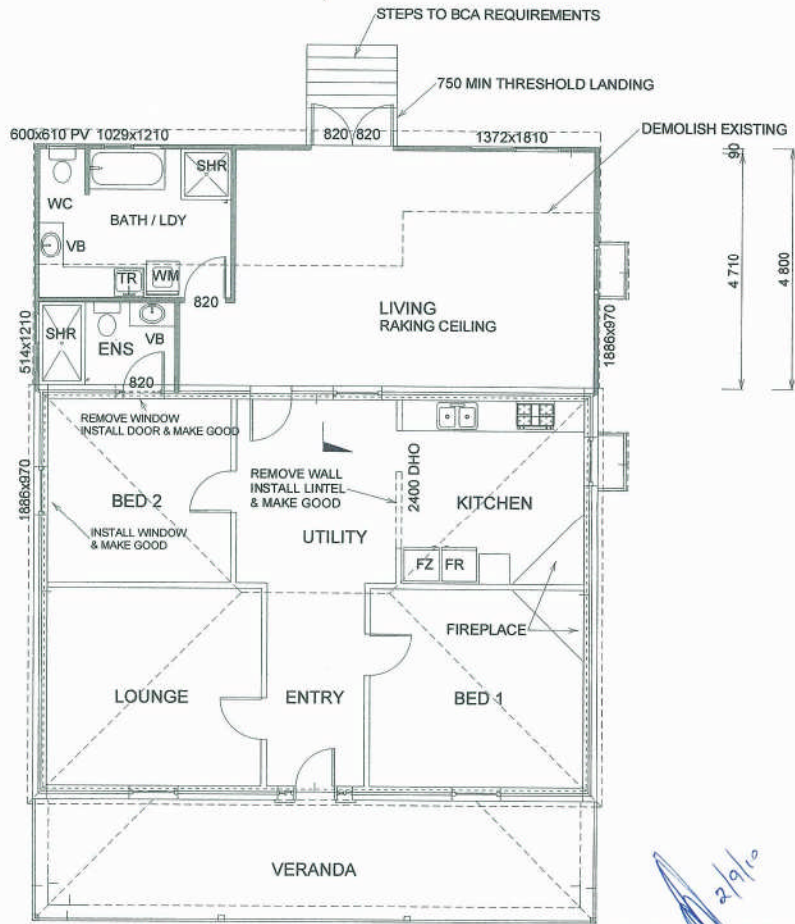 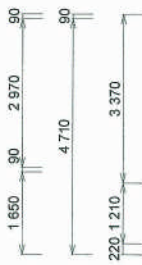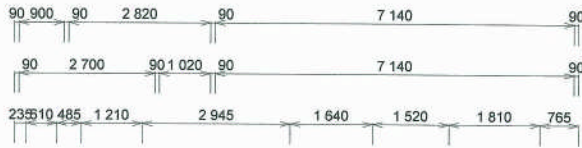

2/9/10



BUILDER SHALL VERIFY ALL DIMENSIONS ON SITE PRIOR TO COMMENCING ANY WORKS
 WHERE APPLICABLE ENGINEERS DRAWINGS SHALL BE READ IN CONJUNCTION WITH THESE DRAWINGS
 WRITTEN DIMENSIONS SHALL BE USED IN PREFERENCE TO SCALED DIMENSIONS

A3

ASSOCIATE MEMBER
 BUILDING DESIGNERS ASSOCIATION W.A.



© COPYRIGHT

AMENDMENTS
 A. ISSUED FOR CLIENT REVIEW
 B. ISSUED FOR CONSTRUCTION


**AVON VALLEY
 DRAFTING SERVICE**

ABN 54 642 298 828
 58 WOODLEY FARM DRIVE
 NORTHAM W.A. 6401
 PHONE/FAX (08) 9622 2816
 MOBILE 0419 909 485
 e-mail : avds@westnet.com.au

PROJECT
**PROPOSED ADDITIONS & ALTERATIONS
 FOR R. STOUT
 LOTS 140 & 141 - 9 SCARPIA STREET
 YORK**

FLOOR PLAN

DRAWN S.R.C.	DATE JUNE 2010	SCALE 1:100
JOB NUMBER 09124	SHEET NO 2	ISSUE B

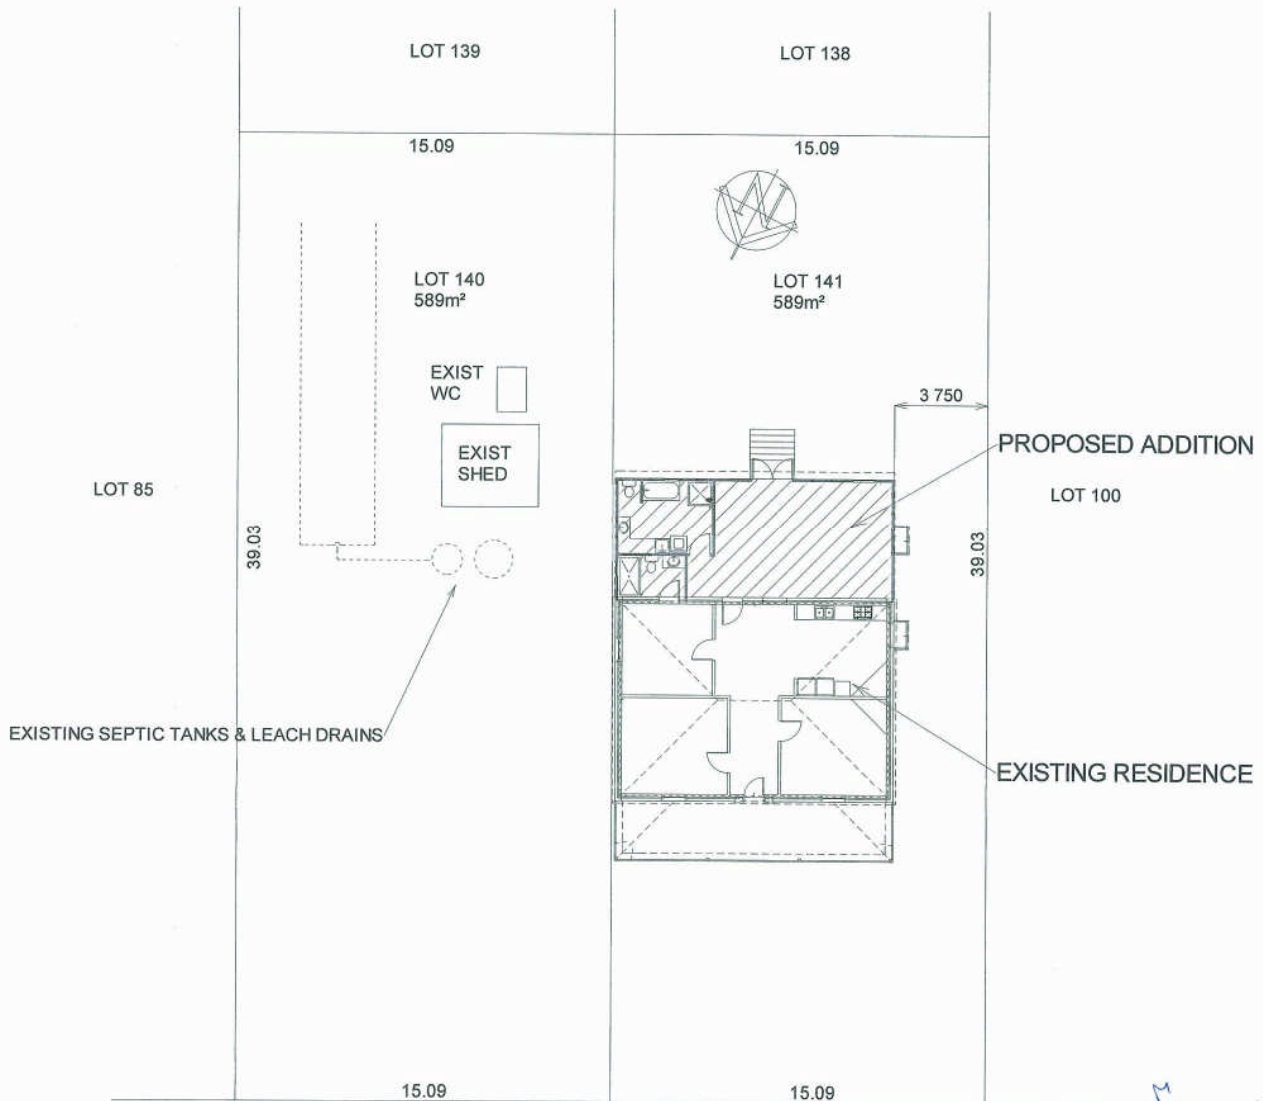

*Site Class M
Wind Res A
TER cat 2
Satisfies AS1170.4.*

- NOTE
1. DESIGN SATISFIES AS 1170.4 SEISMIC LOAD
 2. DESIGN SATISFIES AS 1170.2 WIND LOAD REGION 'A' TERRAIN CATEGORY 2.
 3. SOIL CLASSIFICATION - 'M'

BUILDER SHALL VERIFY ALL DIMENSIONS ON SITE PRIOR TO COMMENCING ANY WORKS
WHERE APPLICABLE ENGINEERS DRAWINGS SHALL BE READ IN CONJUNCTION WITH THESE DRAWINGS
WRITTEN DIMENSIONS SHALL BE USED IN PREFERENCE TO SCALED DIMENSIONS

A3

ASSOCIATE MEMBER
BUILDING DESIGNERS ASSOCIATION W.A.



© COPYRIGHT

AMENDMENTS
A. ISSUED FOR CLIENT REVIEW
B. ISSUED FOR CONSTRUCTION

**AVON VALLEY
DRAFTING SERVICE**

ABN 54 642 298 828
56 WOODLEY FARM DRIVE
NORTHAM W.A. 6401
PHONE/FAX (08) 9522 2816
MOBILE 0419 909 485
e-mail : avds@westnet.com.au

PROJECT
PROPOSED ADDITIONS & ALTERATIONS
FOR R. STOUT
LOTS 140 & 141 - 9 SCARPIA STREET
YORK

SITE PLAN

DRAWN S.R.C.	DATE JUNE 2010	SCALE 1:200
JOB NUMBER 09124	SHEET NO 1	ISSUE B



LOTS 140 AND 141 (9) SCARPIA STREET, YORK