




Proposed House for Kilvington-Guy  
at 156 Avon Terrace, York  
1:250 September 2018

T.B.M.  
NAIL IN BIT  
R.L. 171.08m

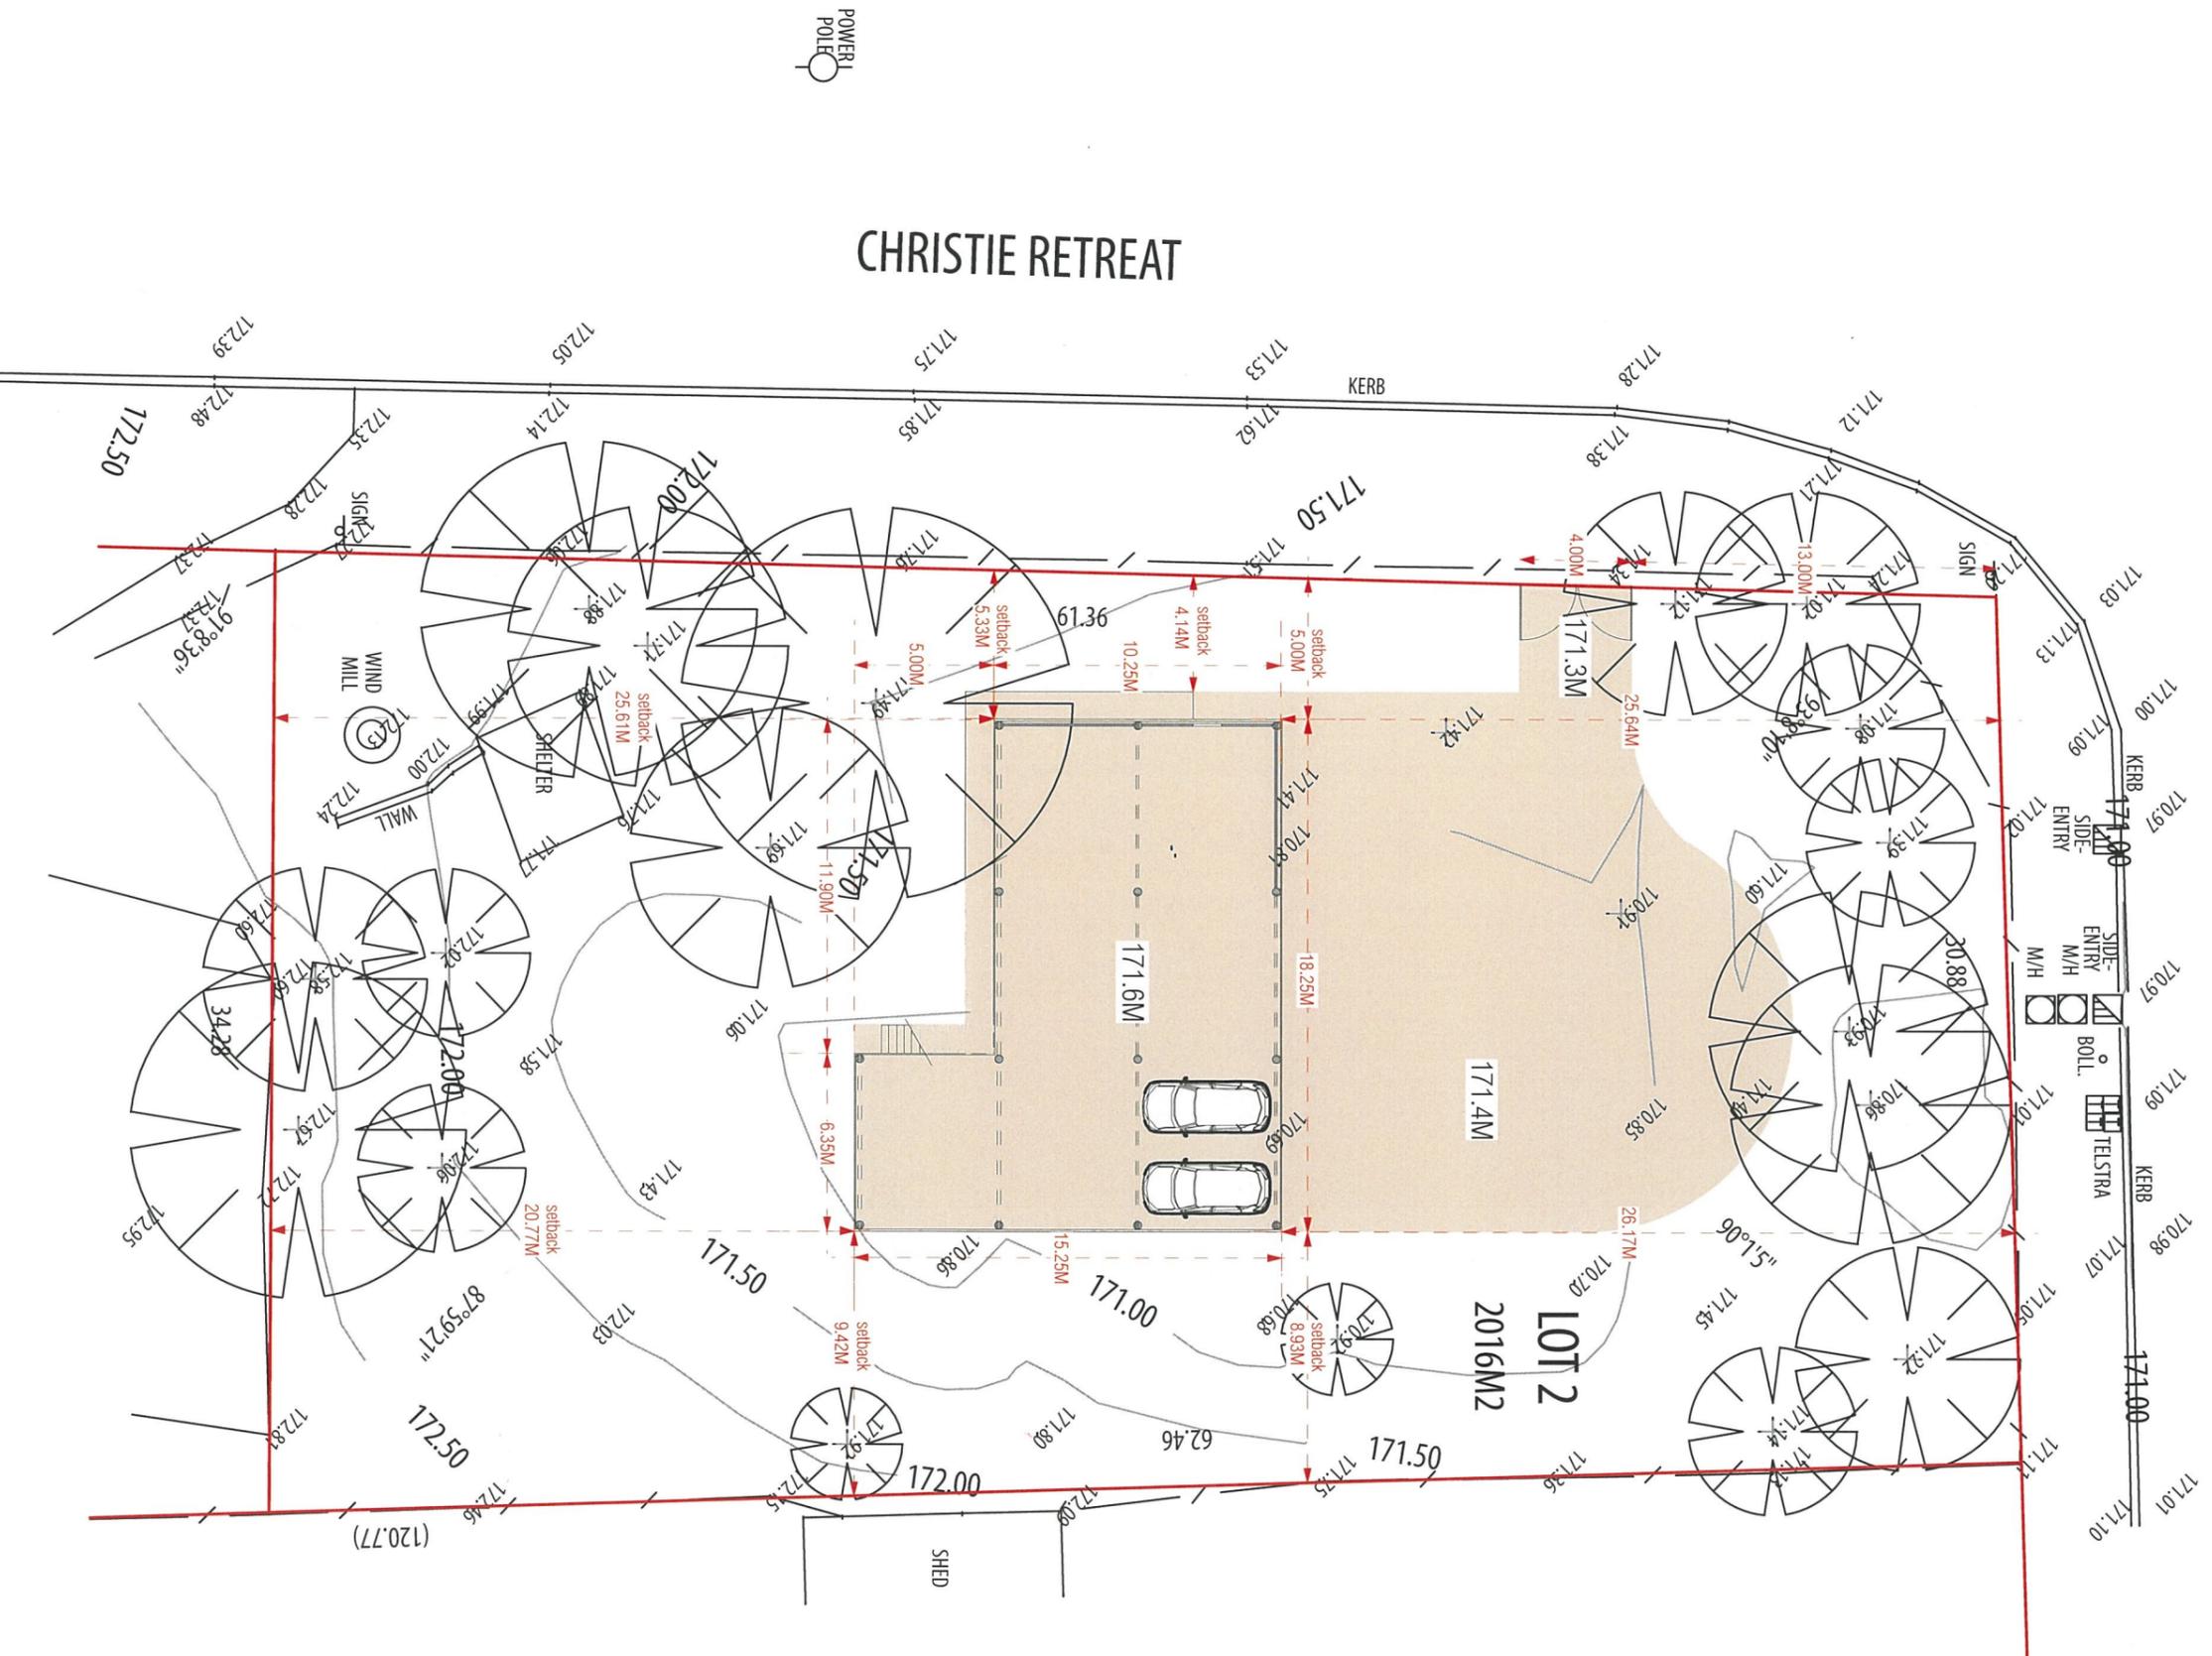


LOWE STREET







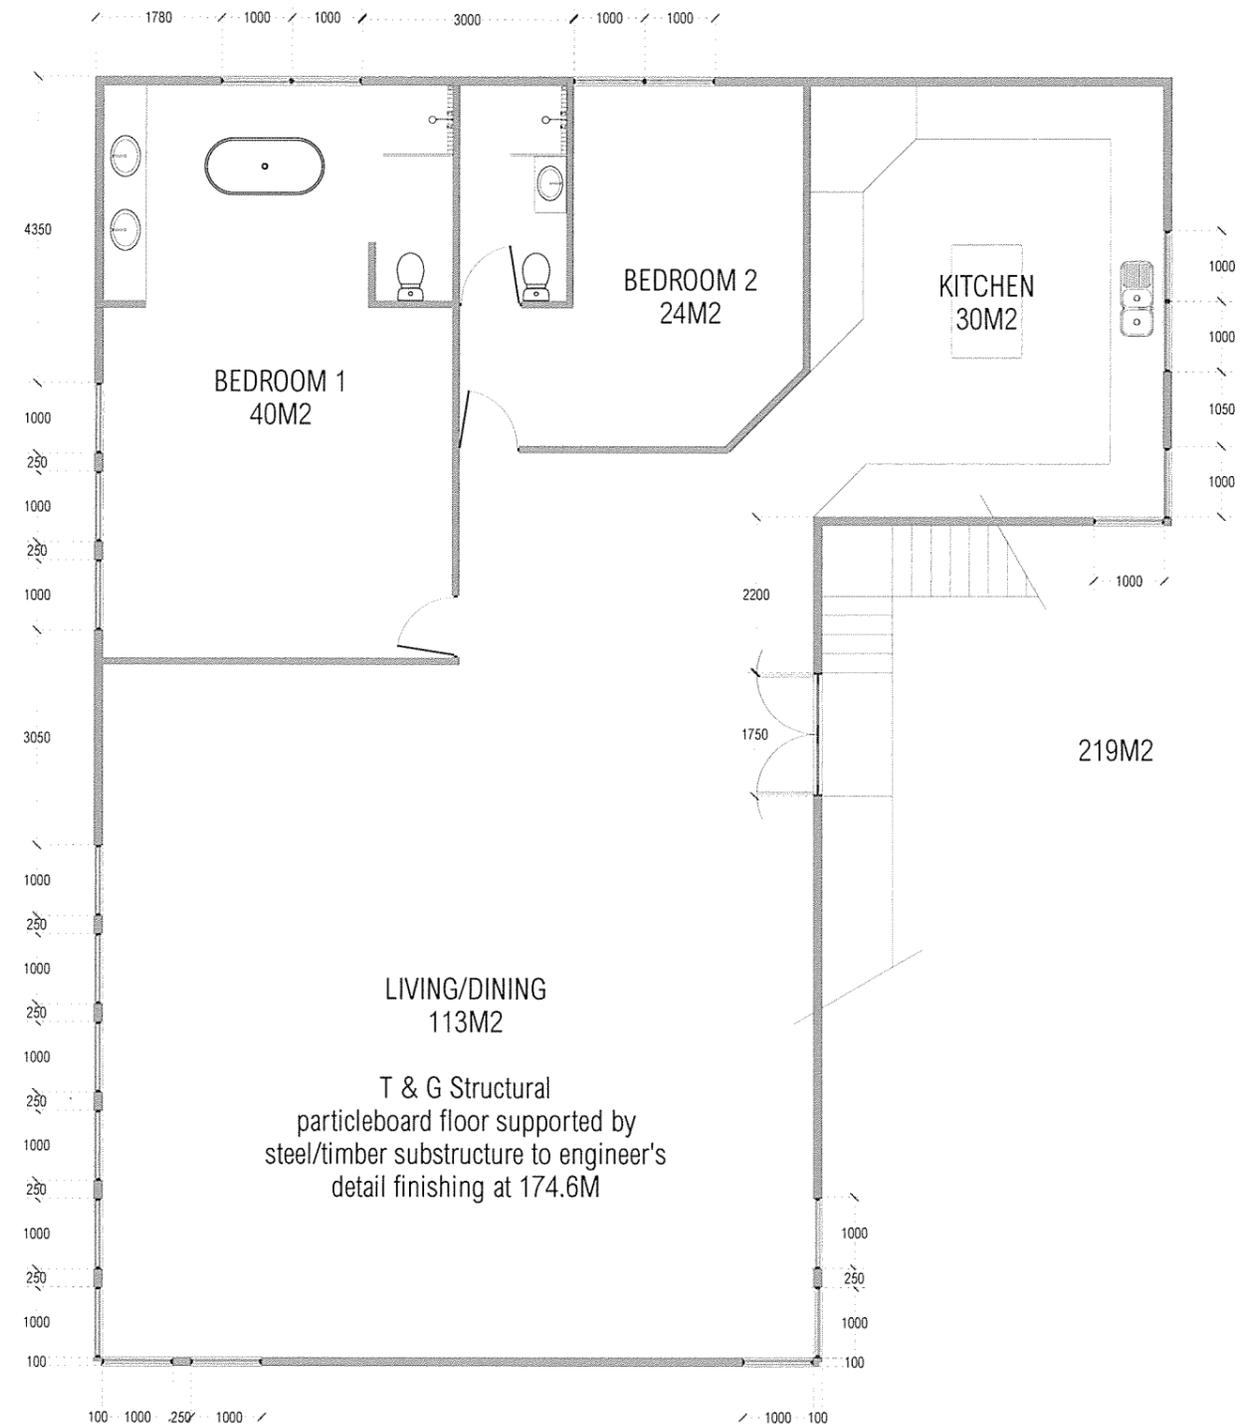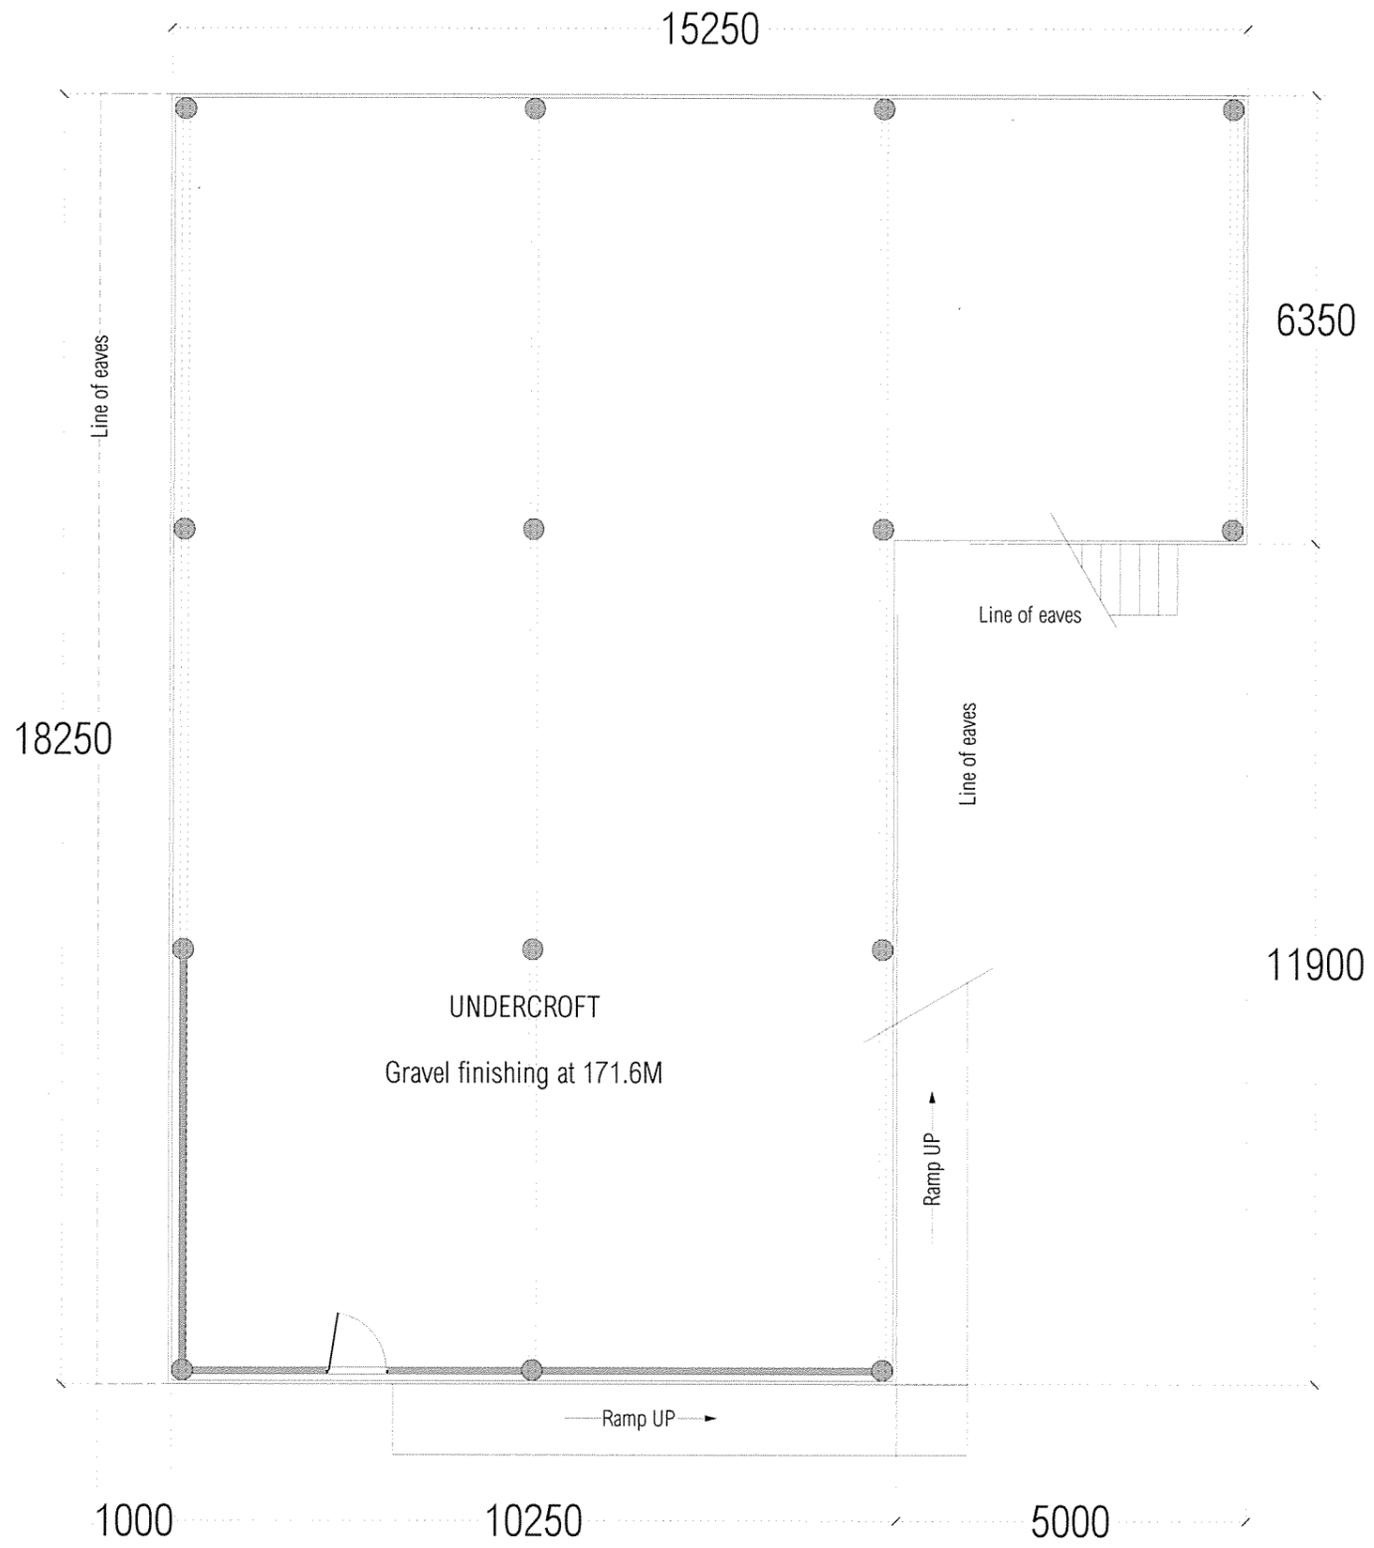



Proposed House for Kilvington-Guy  
 at 156 Avon Terrace, York  
 1:50 September 2018

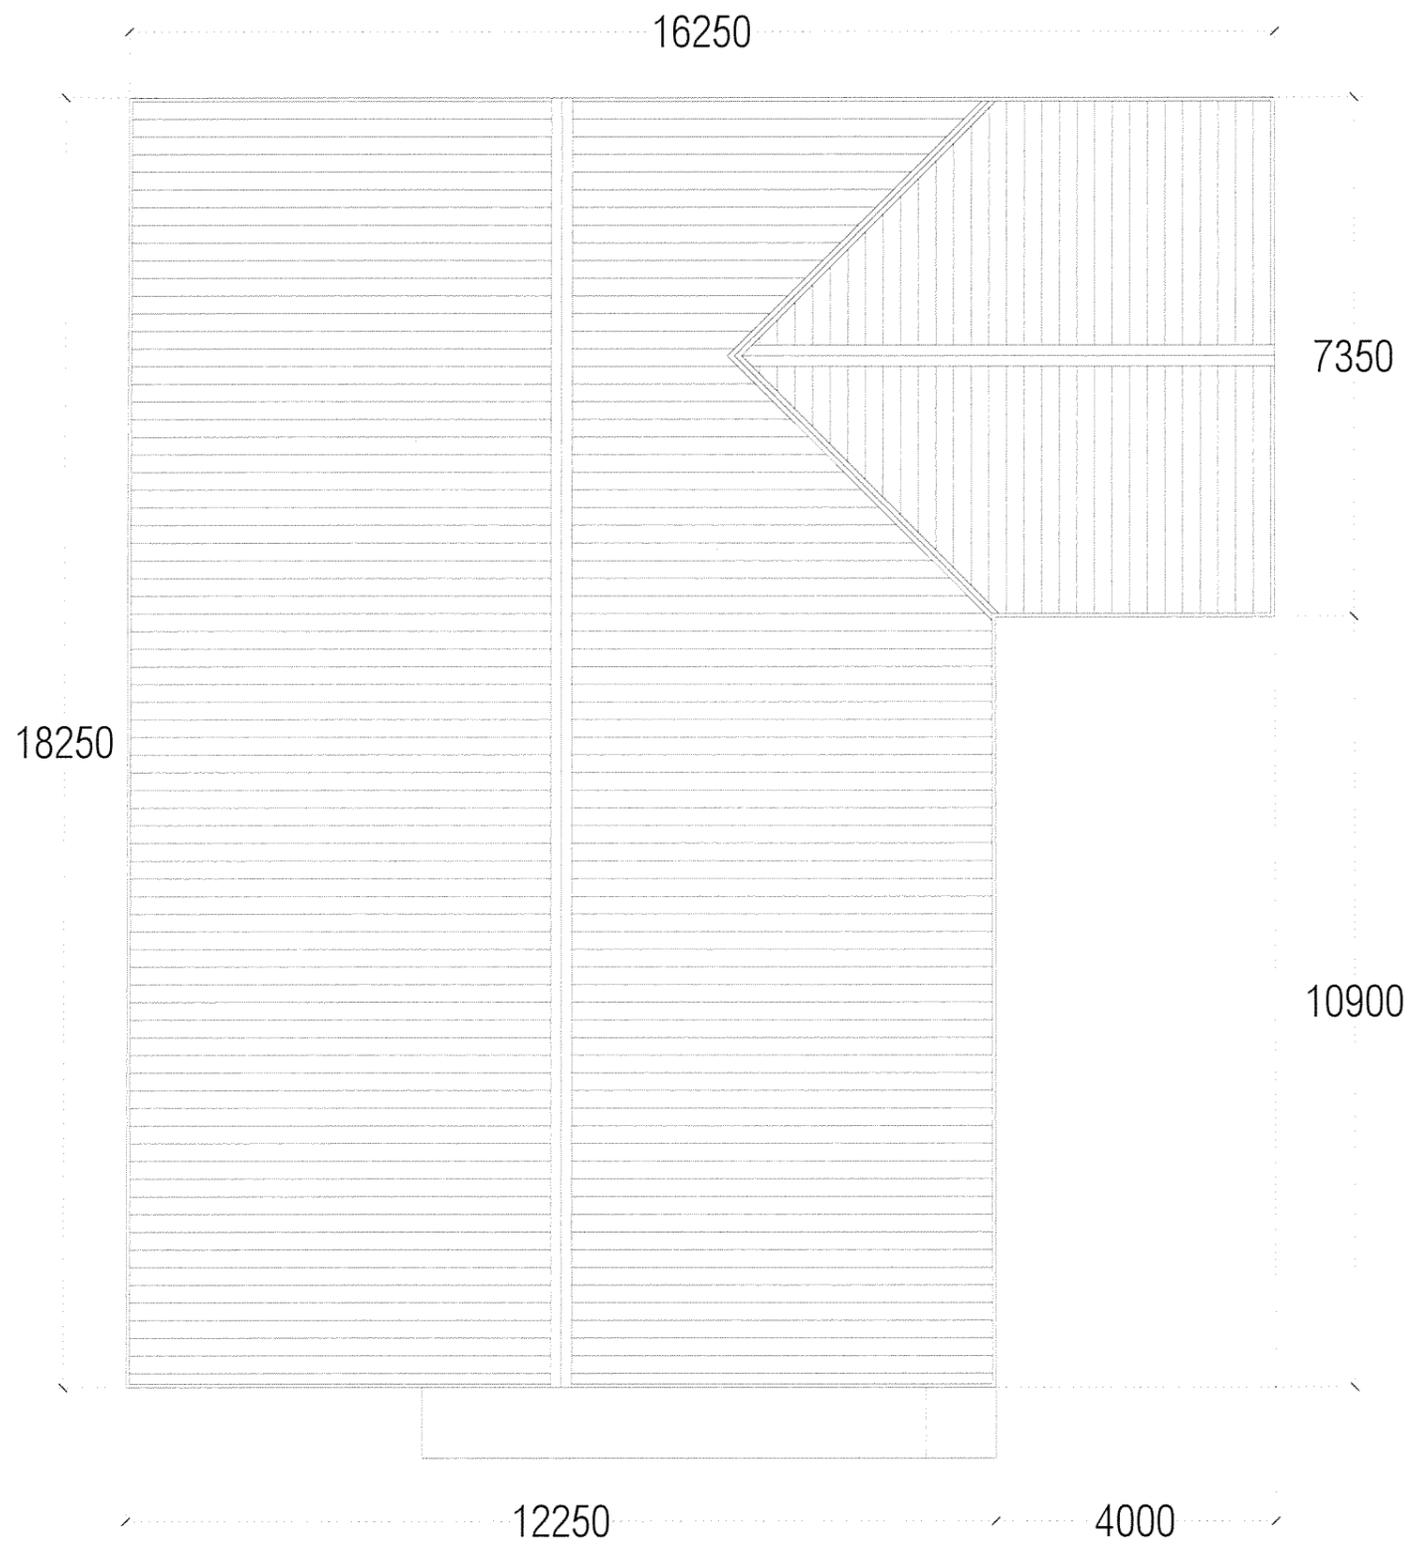

Proposed House for Kilvington-Guy  
at 156 Avon Terrace, York  
1:50 September 2018

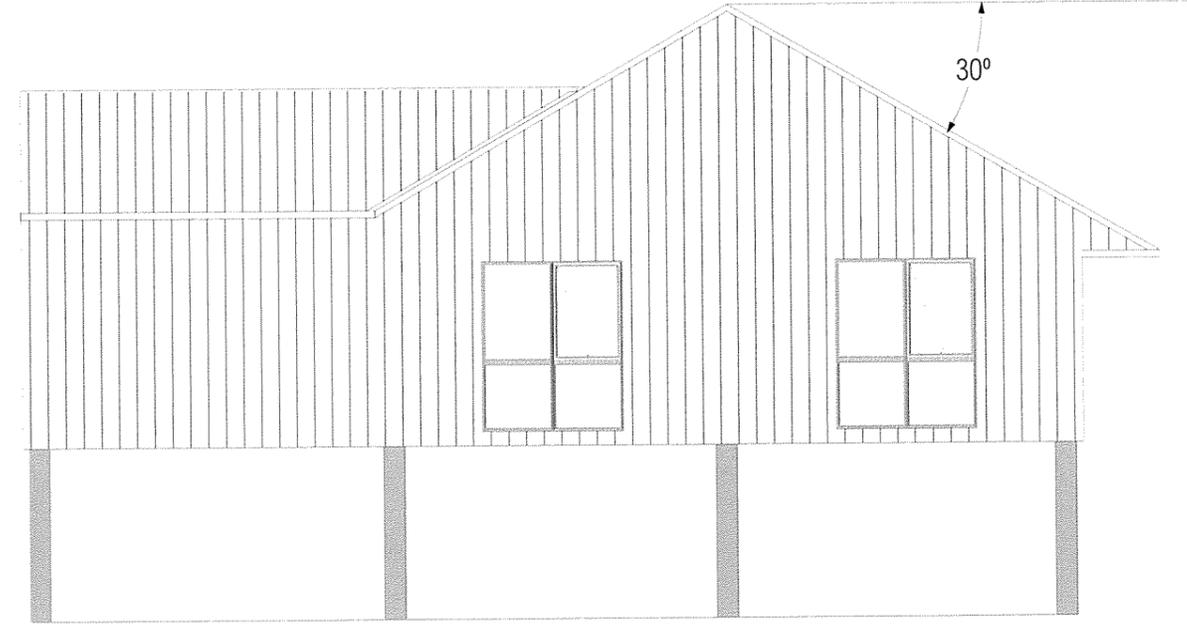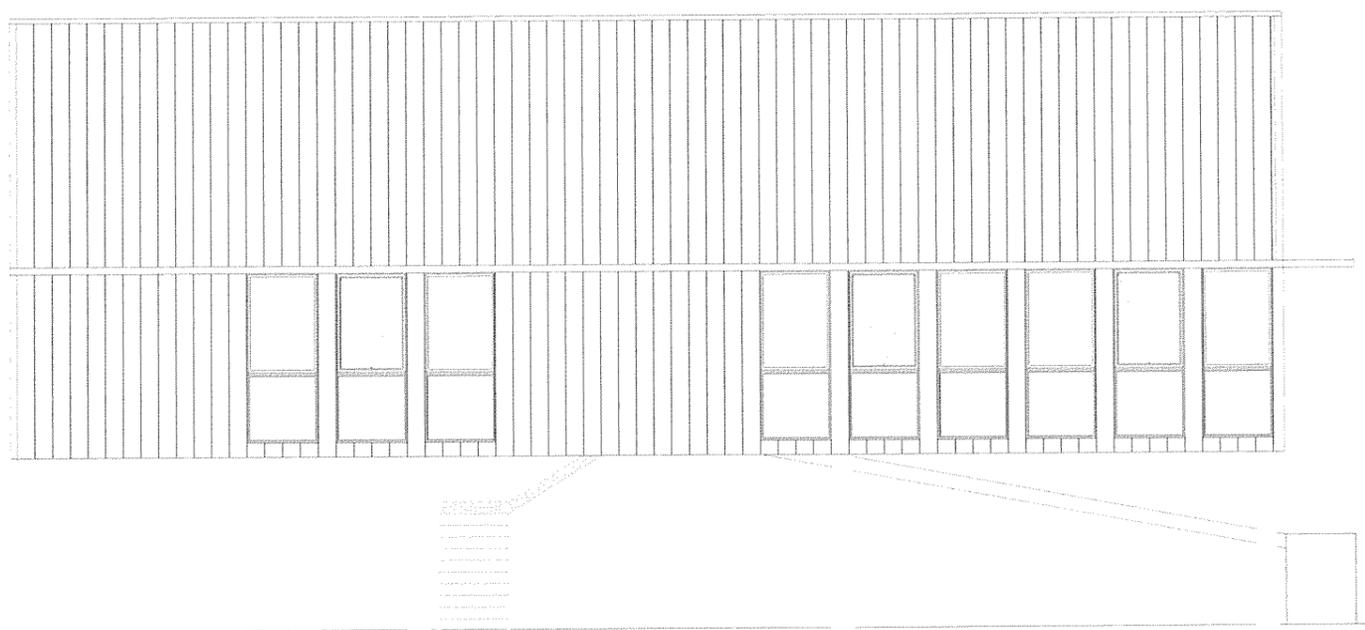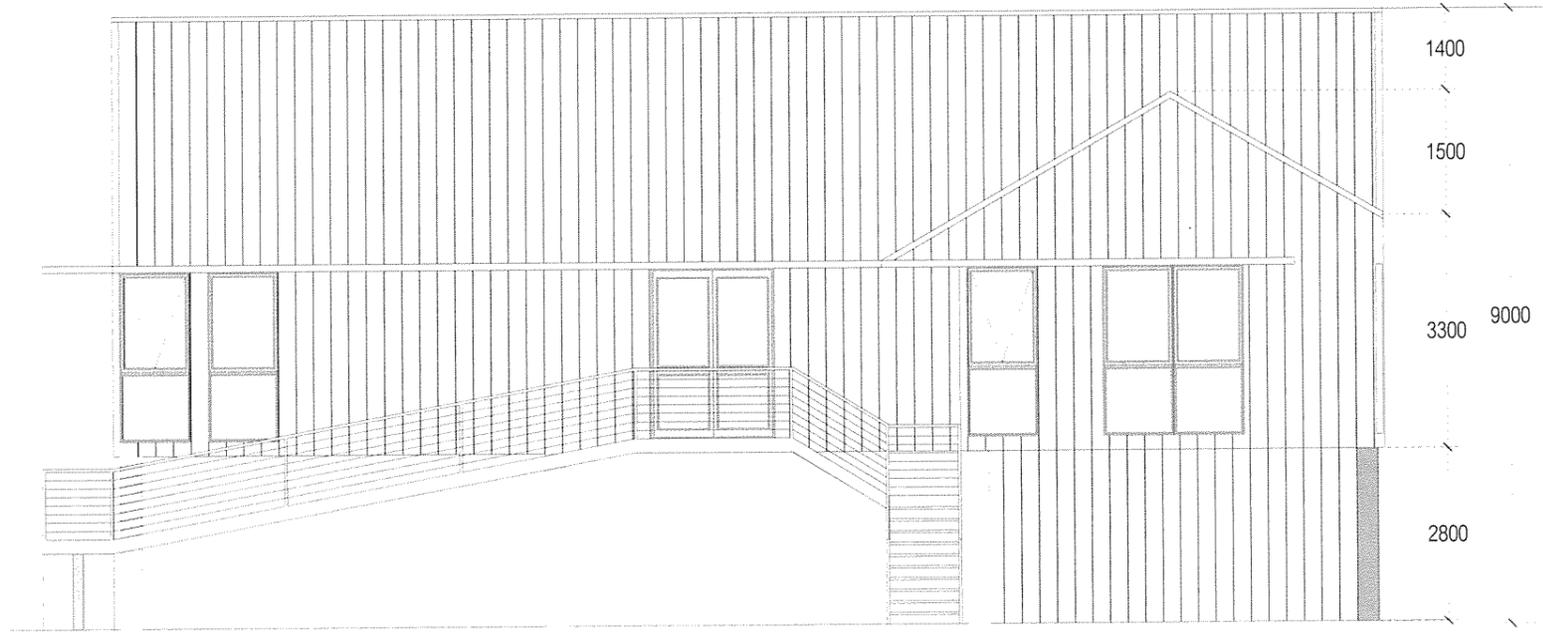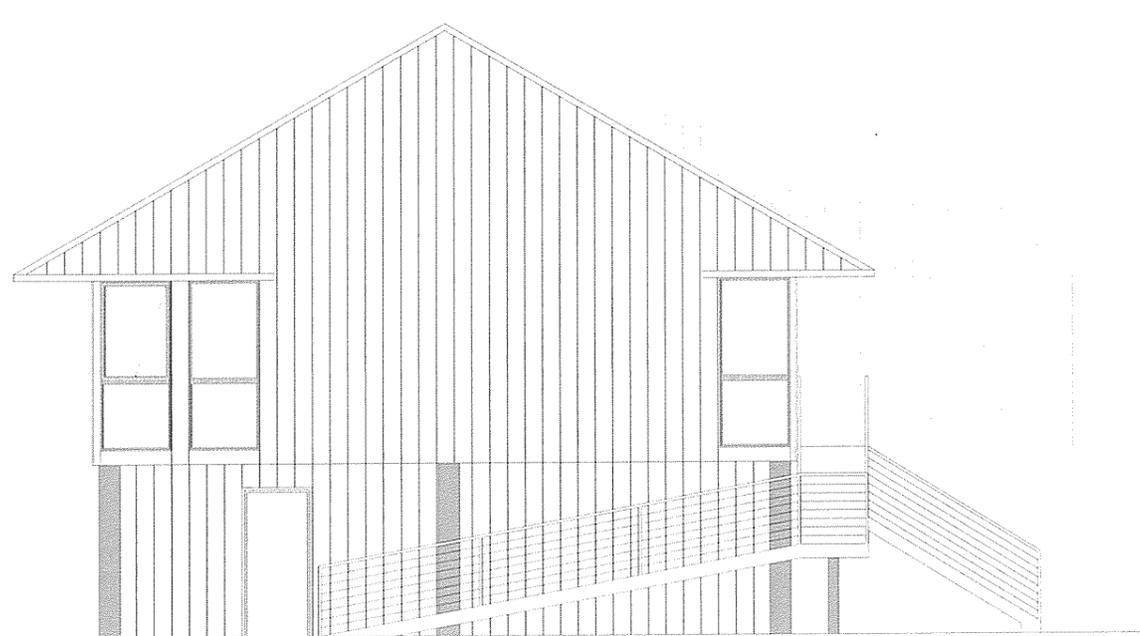

Proposed House for Kilvington-Guy  
at 156 Avon Terrace, York  
1:50 September 2018

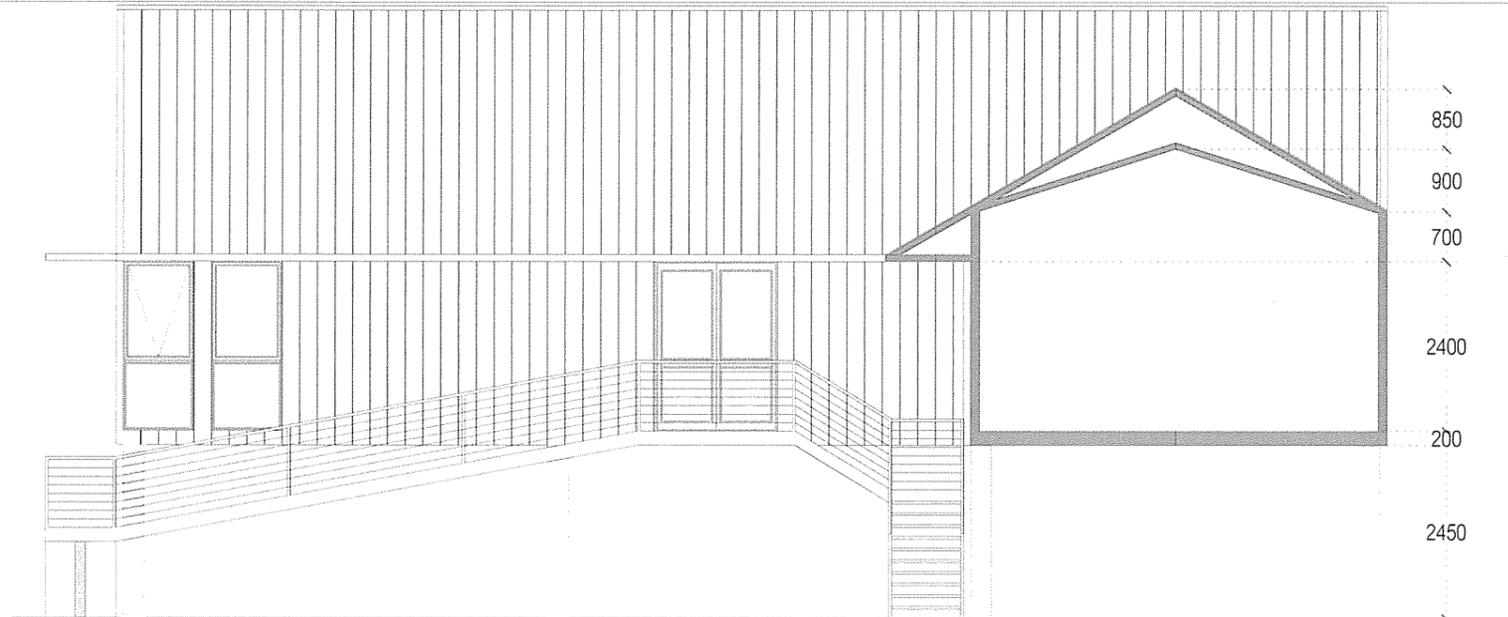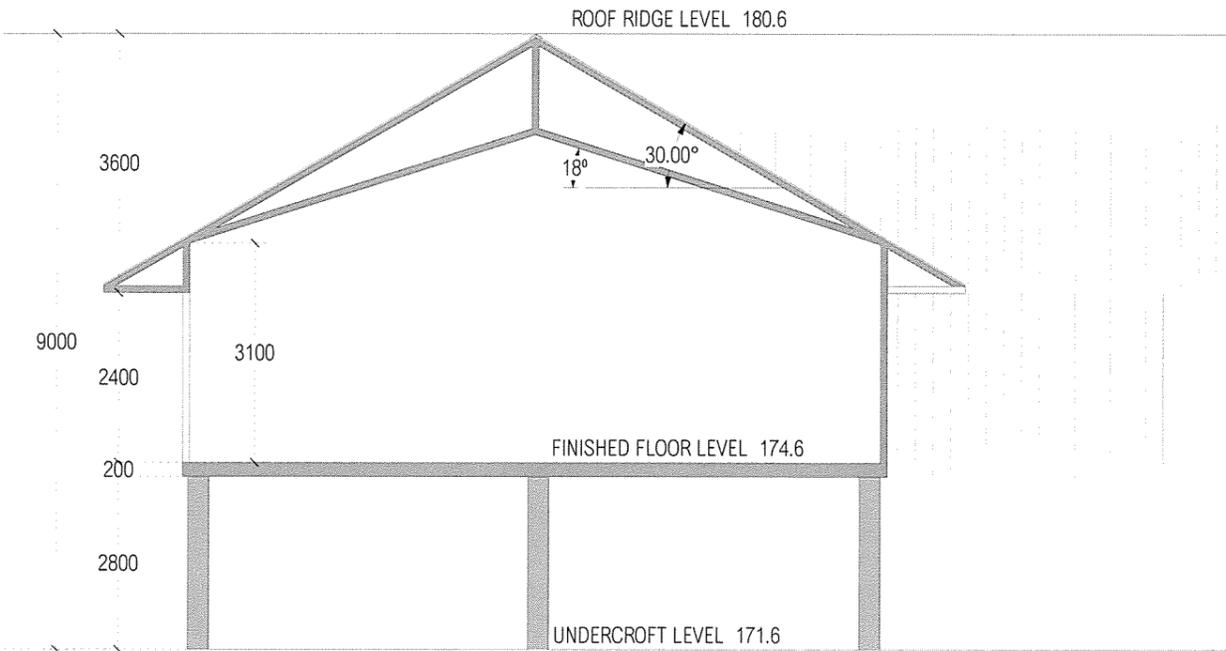

#### WINDOWS & ENTRY DOORS

Jason "Benchmark" clear anodised aluminium finish with top-hung awning windows where indicated and with overall dimensions of 2400h x 1000w

#### STRUCTURAL COLUMNS

Columns: steel as per engineer's drawings but clad with powdercoated steel 300Ø accessible casing enclosing plumbing and electrical supply and waste.

#### STRUCTURE

Generally of prefabricated steel stud panels and trusses clad externally with Lysaght Colorbond "Monument" raised ridge cladding as drawn above. Internal cladding of 13mm flush jointed Gyprock and all external planes insulated with R4 acrylic fibre (or higher as directed at stage of energy compliance certification.)

#### ACCESS

External Stairs (and secondary access ramp) stringers, posts and handrails to be of galvanised steel with woven stainless steel balustrade cables 120mm apart, and all steps and decking to be of "Ekodeck" artificial timber laid at rightangles to going with reeded non-slip profile.

Proposed House for Kilvington-Guy  
at 156 Avon Terrace, York  
1:50 September 2018

