



LOCALITY PLAN




ITEM 9.1.2
APPENDIX B

ARCHITECTURAL PLAN

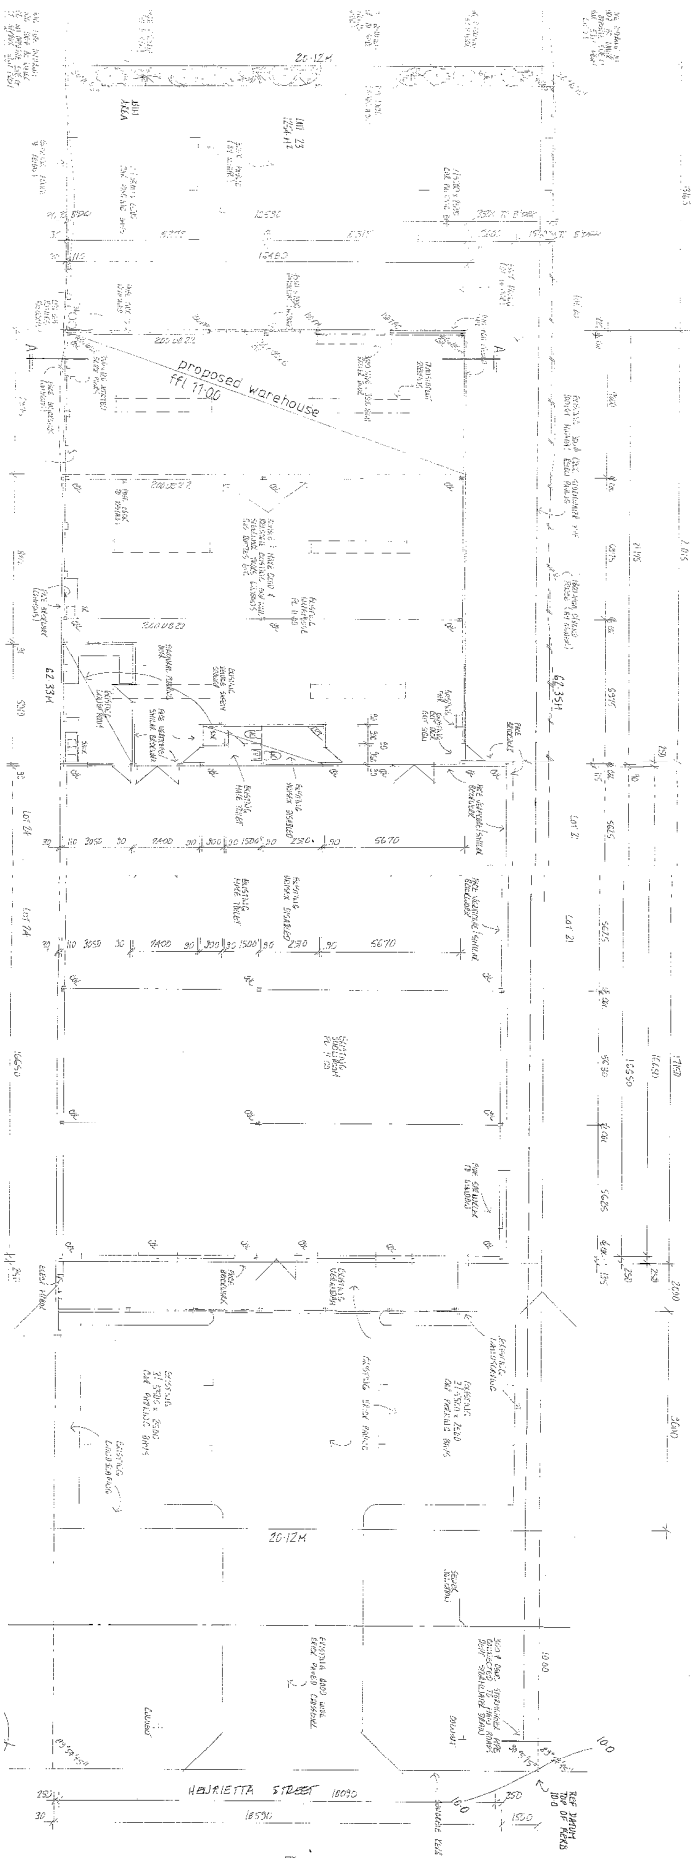


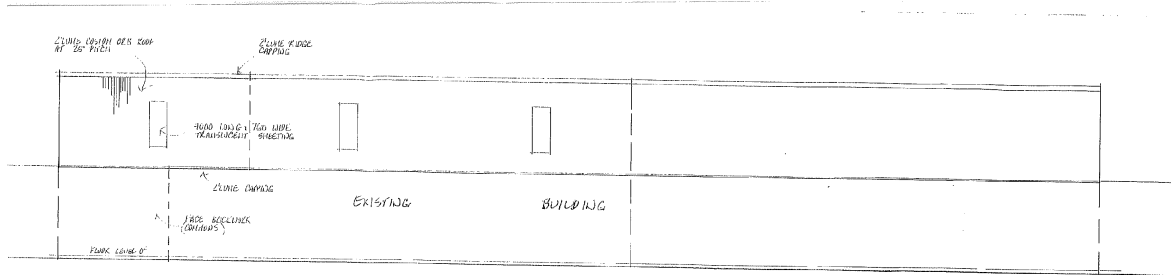


W ELEVATION 1:100

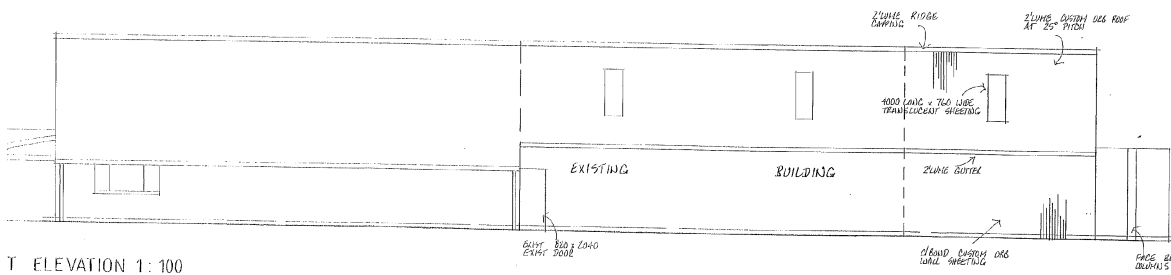



E ELEVATION 1:100

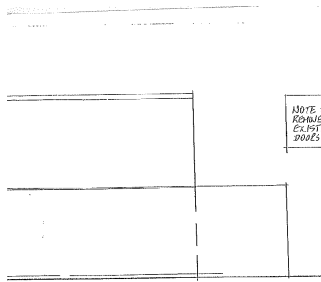

NOTE: REMOVE & RELOC. GOOD & RELOCATE EXISTING CADD, WIRE, STEELWORK, ZONES, CONDUITS, GAS, ENTITIES, ETC.

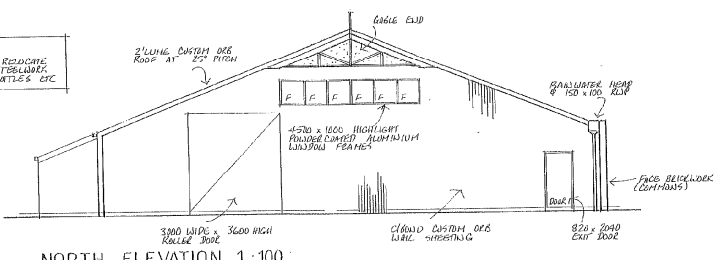

NORTH ELEVATION 1:100

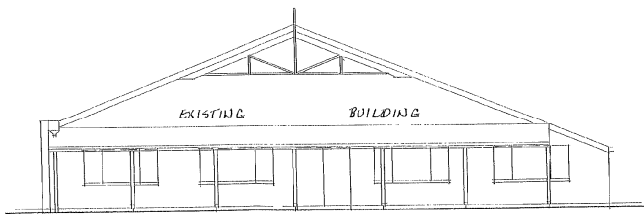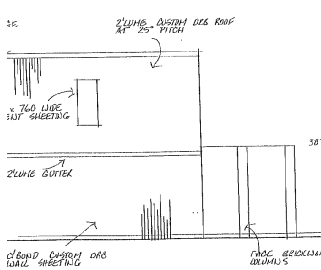

SOUTH ELEVATION 1:100

EXISTING & NEW, IS SHOWN