


YORK MENS SHED  
LOT 12 CARTER RD

5mm Squares

PT RESERVE 9203  
EXISTING BUILDINGS


NOTE NOT TO SCALE

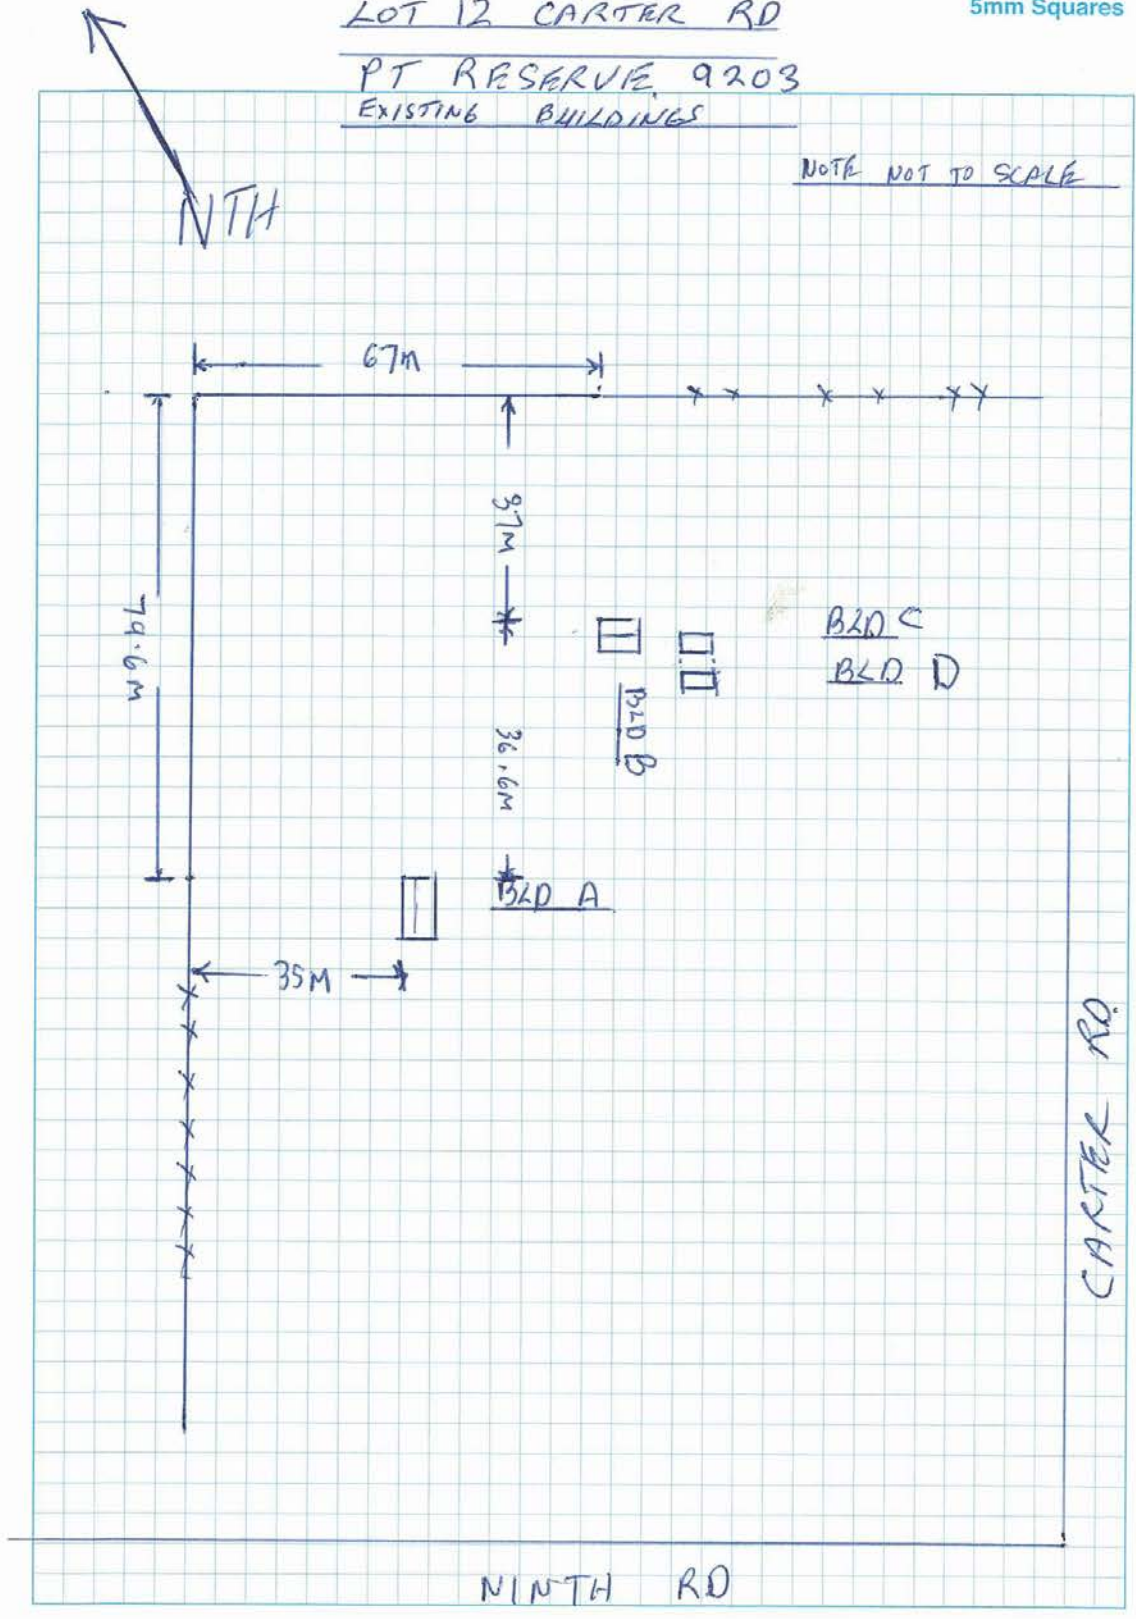

YORK MENS SHED  
LOT 12 CARTER RD.  
PT RESERVE 9203

5mm Squares

EXISTING BLD (A)  
 PROPOSED BLD (A1) (A2) NOTE NOT TO SCALE

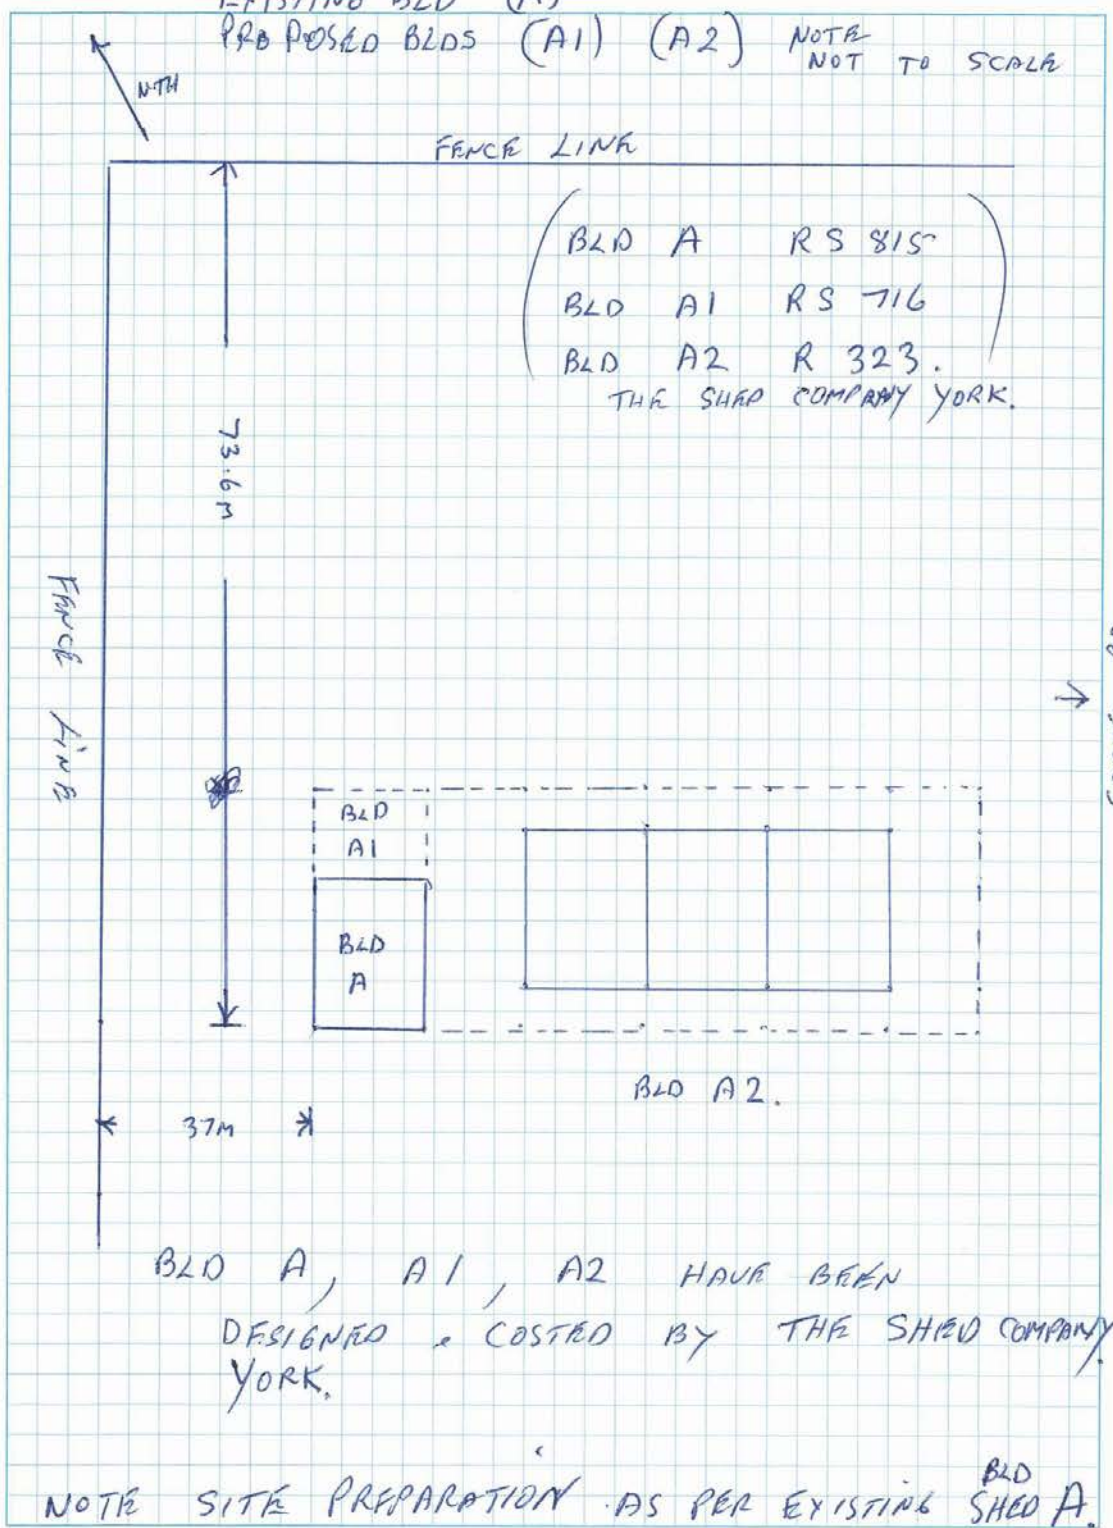

BLD A, A1, A2 HAVE BEEN  
 DESIGNED & COSTED BY THE SHED COMPANY  
 YORK.

NOTE SITE PREPARATION AS PER EXISTING SHED A.

↓  
 NINTH RD


YORK MENS SHED  
LOT 12 CARTER RD  
PT RESERVE 9203

5mm Squares

NTH.

BUILDING (B)

NOTE - NOT TO SCALE

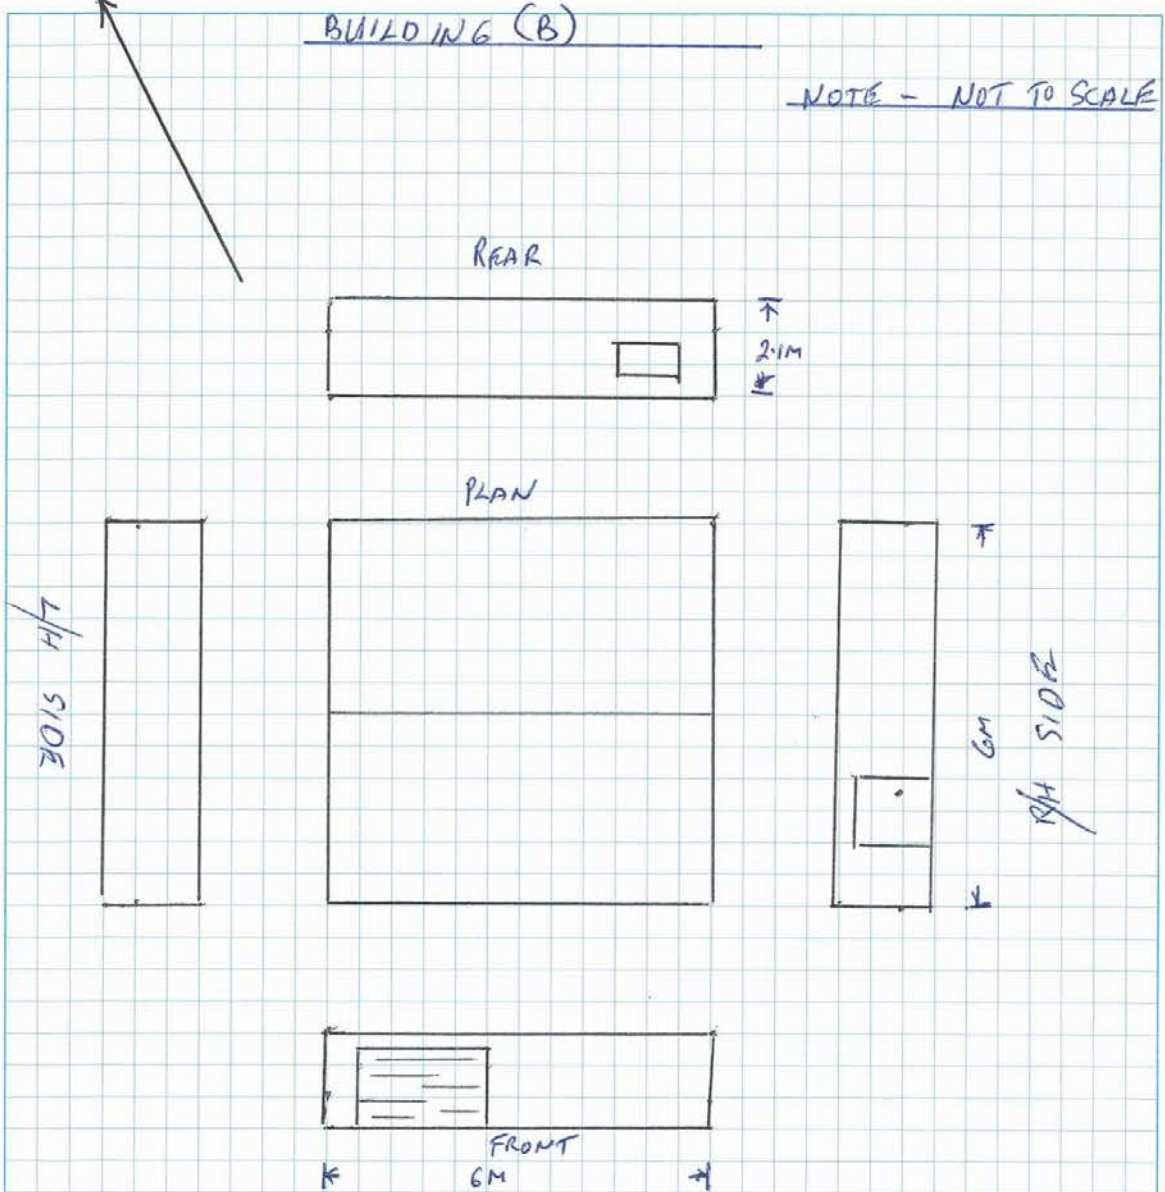

BLD (B) - SECOND HAND STEEL FRAME SHED  
USED FOR STORAGE OF POWER SAWS DRILLS ETC.

FRAME STEEL  
 FLOOR STABILISED BLUE METAL DUST WITH CEMENT  
 75MM THICK,  
 ROOF STEEL  
 FOOTINGS - CORNERS & CENTRES - - FRAME WELDED TO  
 600MM DEEP - STAR PICKETS.