


LOCATION PLAN



SITE PLAN

ITEM 9.1.3 APPENDIX 2

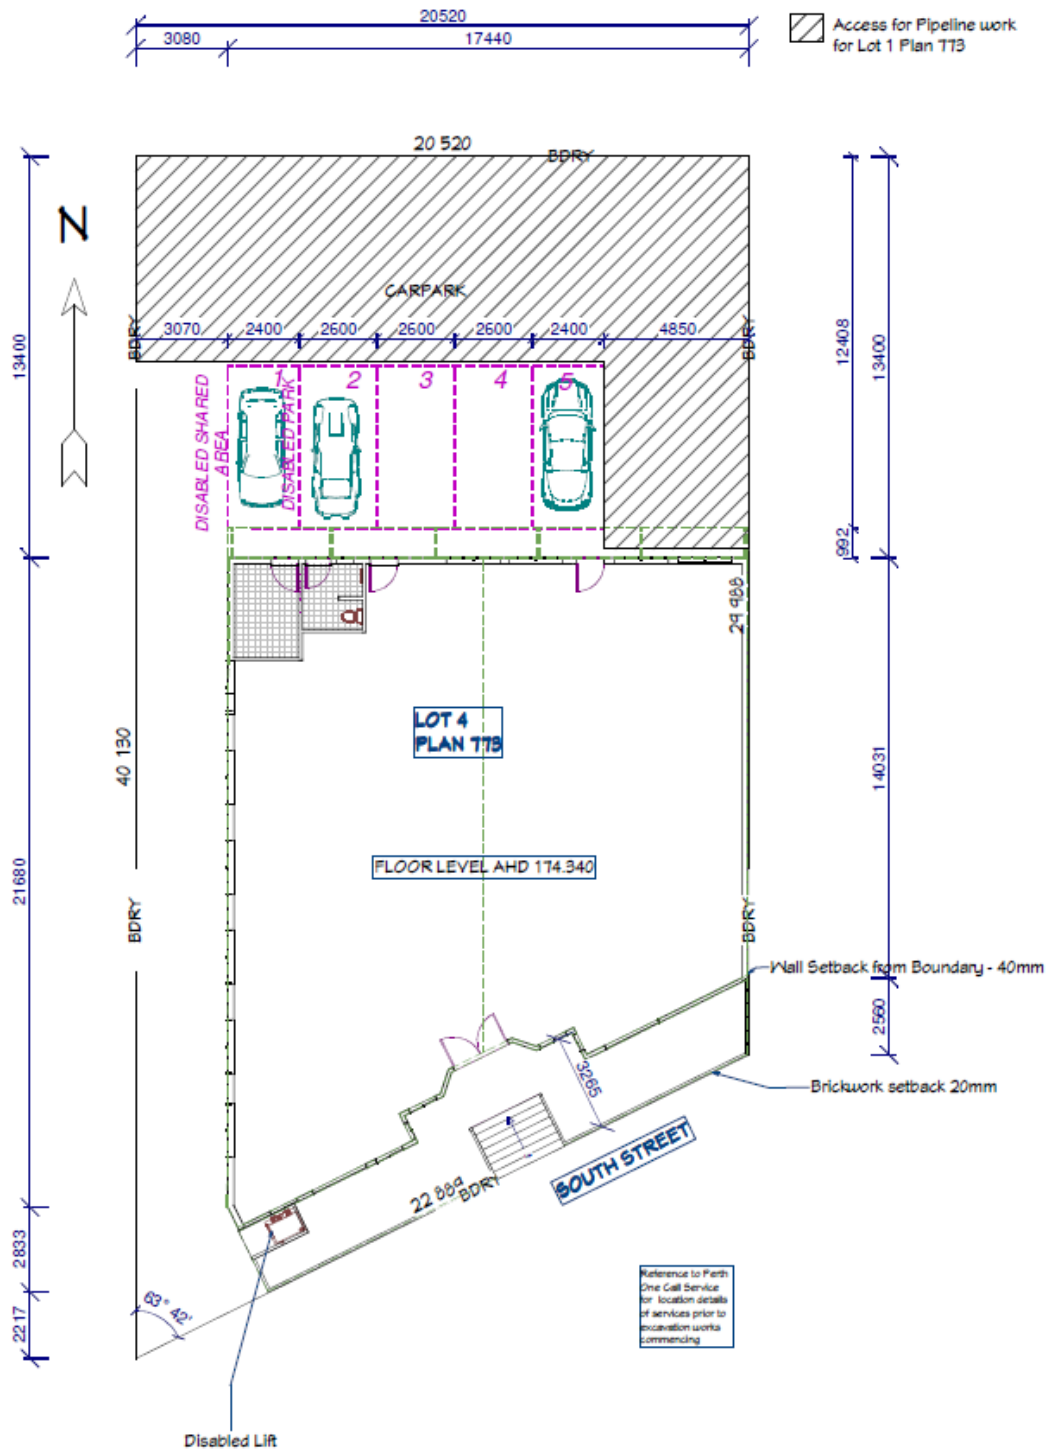


ELEVATIONS




ELEVATION A1
Scale 1:100



ELEVATION A
Scale 1:100

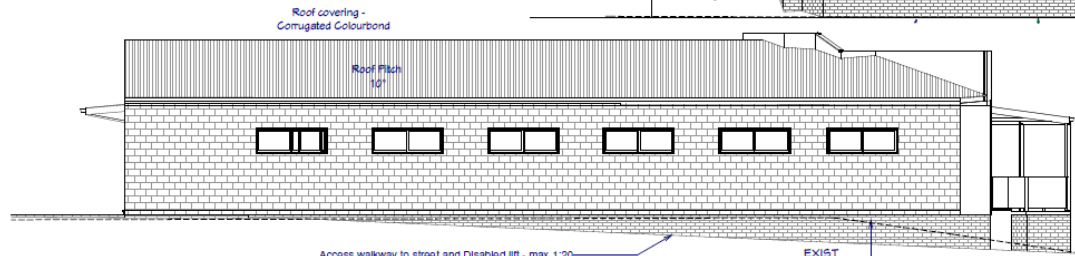

ELEVATION B
Scale 1:100

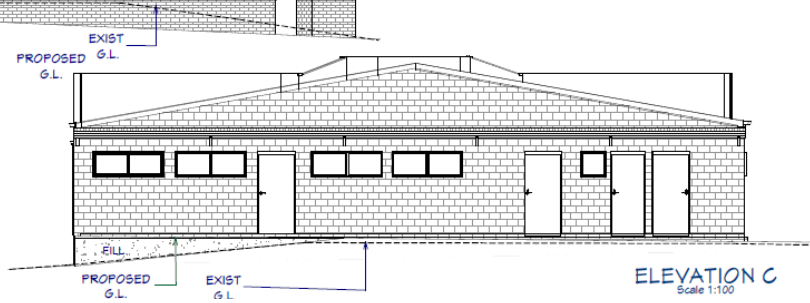

ELEVATION C
Scale 1:100

ITEM 9.1.3
APPENDIX 3