

Landgate

Current Visible Mosaic:
York Townsite

Find a location
Find By: Address ?
Enter an address, suburb or place of interest

Products Available
[return to search results](#)

Property Interest Report for H 17 COLD HARBOUR RD MOUNT HARDEY	Product Info	\$56.00	Order Now
Premium Property Report for H 17 COLD HARBOUR RD MOUNT HARDEY	Product Info	\$99.95	Order Now
Certificate of Title for H 17 COLD HARBOUR RD MOUNT HARDEY	Product Info	\$24.60	Order Now
Survey for H 17 COLD HARBOUR RD MOUNT HARDEY	Product Info	\$24.60	Order Now
Suburb Sales Report for MOUNT HARDEY	Product Info	\$34.30	Order Now
Street Sales Report for COLD HARBOUR RD MOUNT HARDEY	Product Info	\$19.60	Order Now
TitleWatch (Immediate) for H 17 COLD HARBOUR RD MOUNT HARDEY	Product Info	\$29.75	Order Now
Single Property Sales Report for H 17 COLD HARBOUR RD MOUNT HARDEY	Product Info	\$6.10	Order Now

The screenshot displays the Landgate web application interface. At the top, there's a navigation bar with links like Home, Site List, Search, Contact Us, and a shopping cart icon indicating items in the trolley. Below this is a secondary menu with categories such as About Us, Products & Services, Map Viewer, and International. The main content area features a large aerial mosaic map of a rural area, likely near York, Western Australia. Several land parcels are highlighted with red outlines and labels: LOT 19, LOT 74, LOT 96, and MOUNT HARDEY. A road labeled 'TOP BEVERLEY-YORK RD' runs diagonally across the map. On the left side of the map, there's a vertical toolbar with icons for various functions: Locate, Buy Aerial Photo, Sales View, Create a Map, and NEED HELP. Above the map, there's a search bar with the placeholder text 'Find By: Address'. To the right of the map, there's a sidebar titled 'Products Available' which lists various reports and services for sale, each with its price and an 'Order Now' button. The bottom of the page shows a footer with copyright information and contact details.

Photo 1 Lean-to Location

ITEM 9.1.1
APPENDIX 2



Photo 2:3 Location of Garage next to water tank.

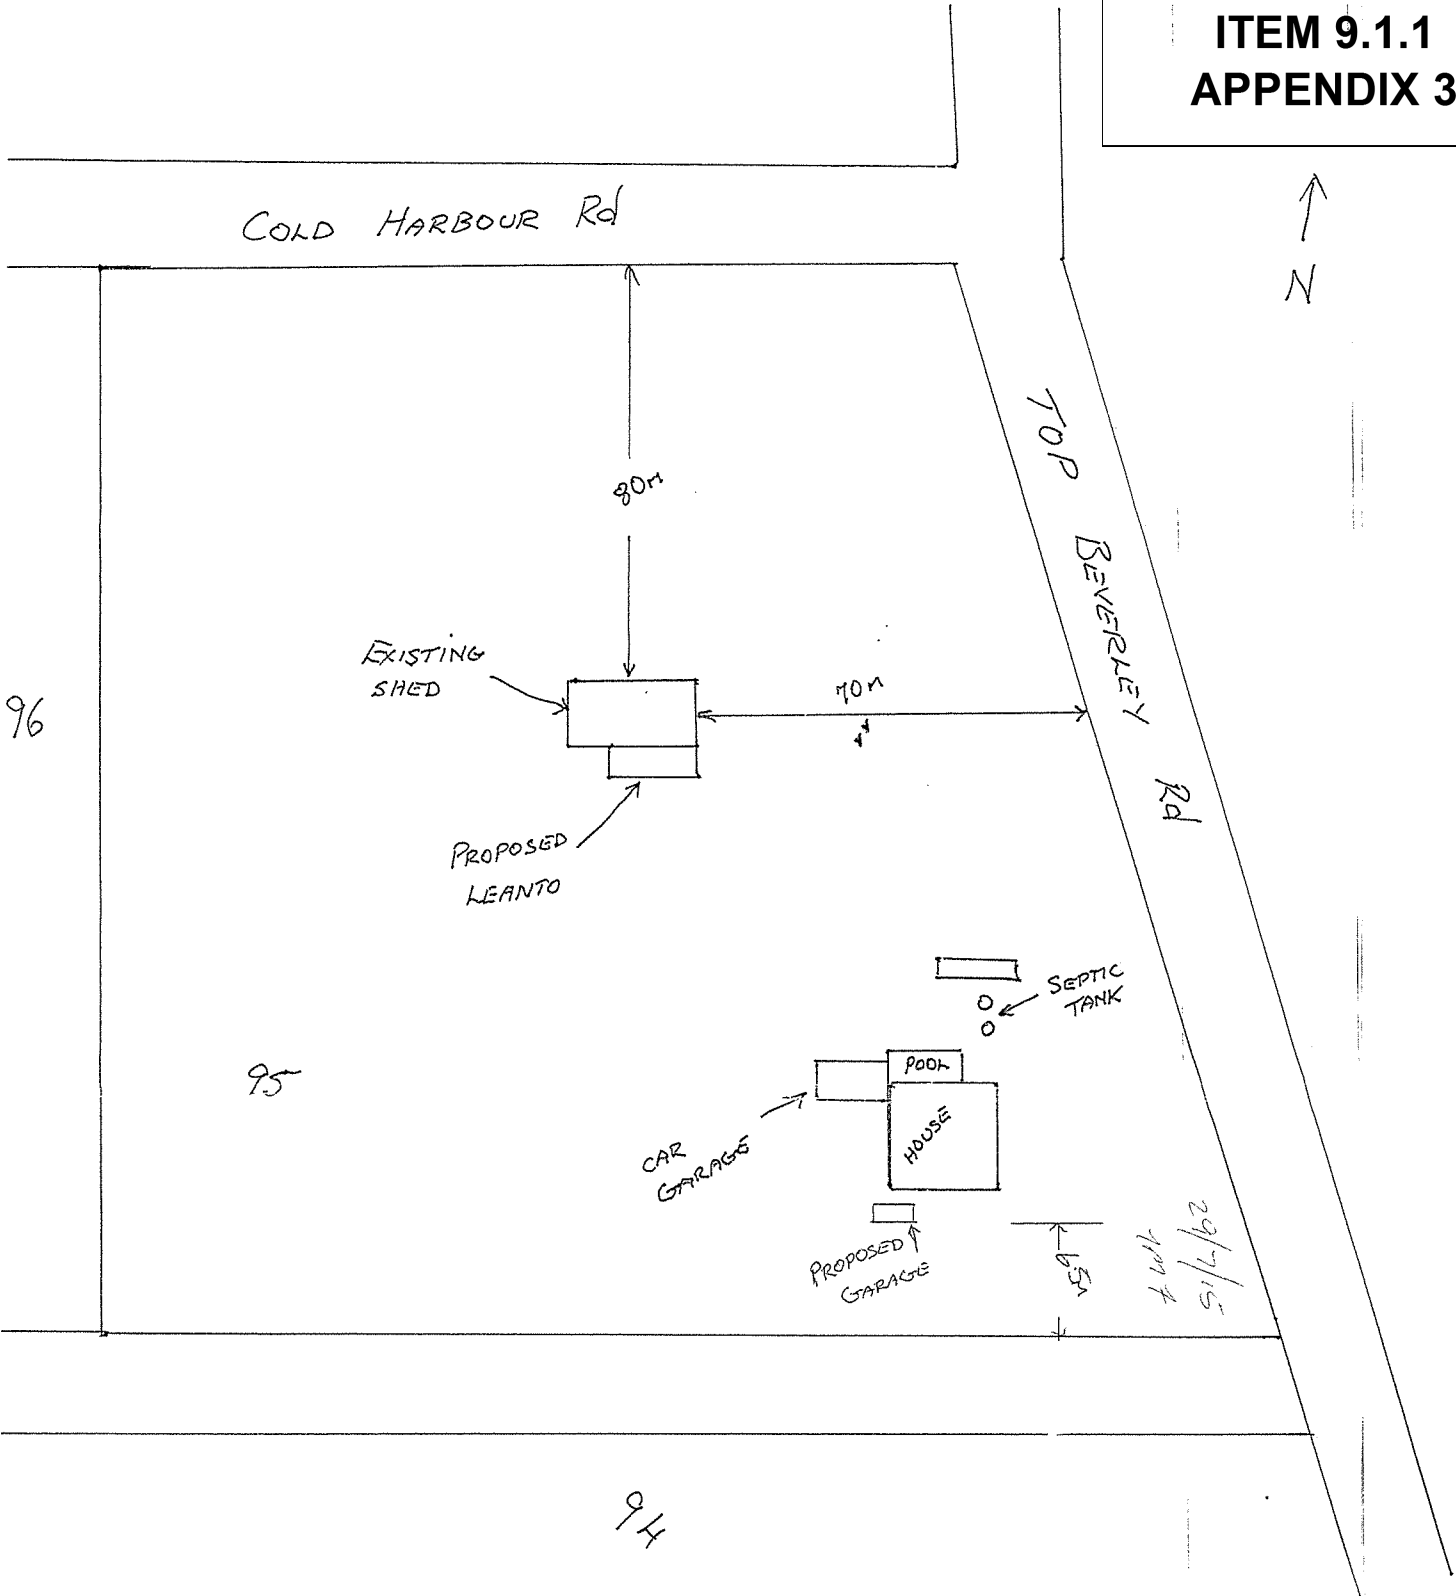




Photo 4: View from side boundary




Photo 5: Stables & Sheds location in relation to boundary

ITEM 9.1.1
APPENDIX 3



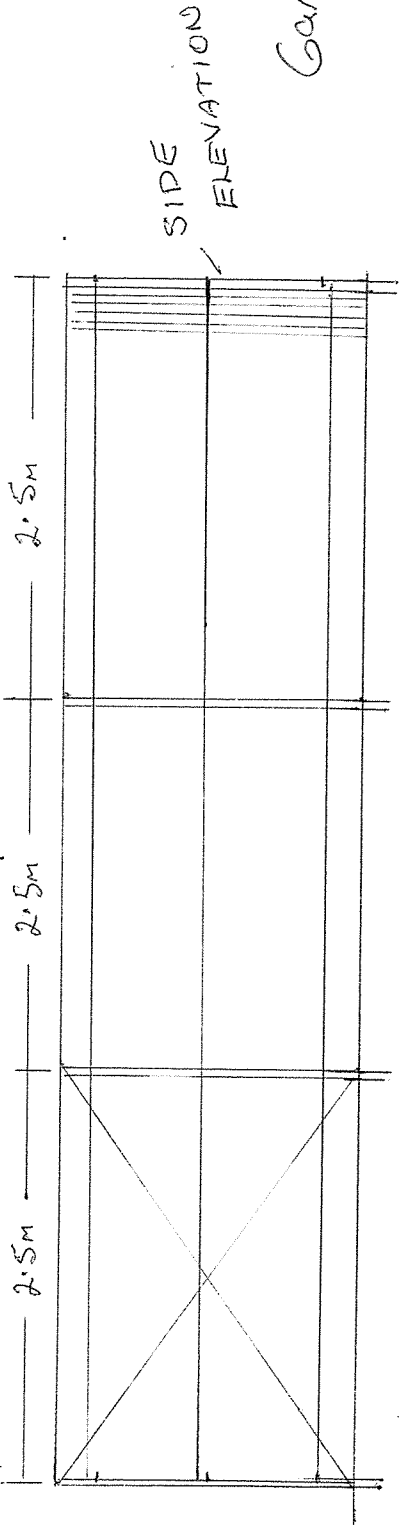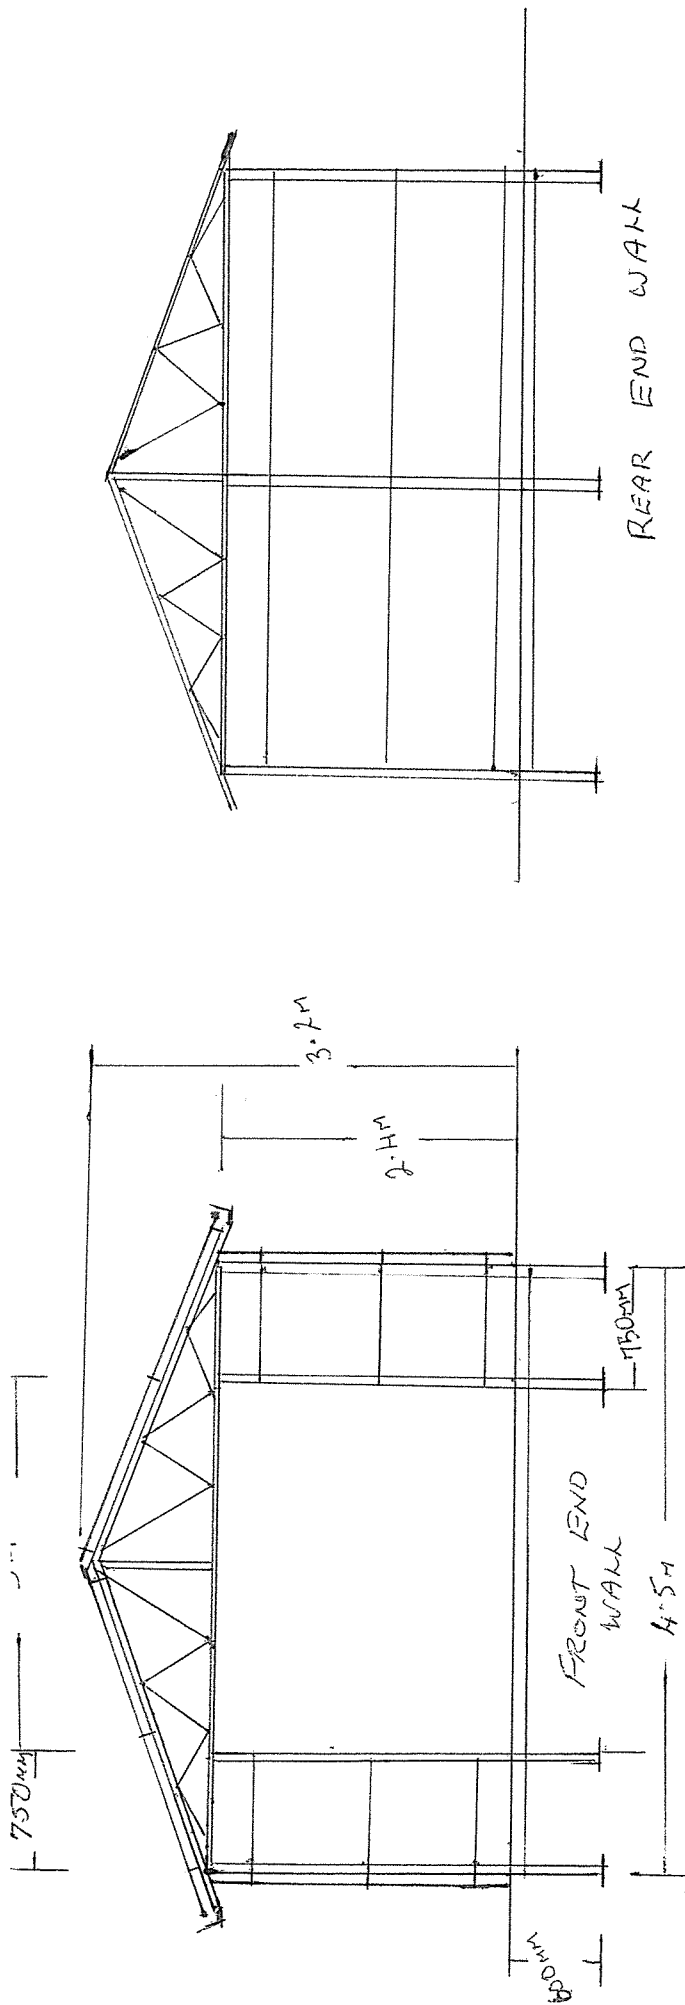


Garage - Southside of house.

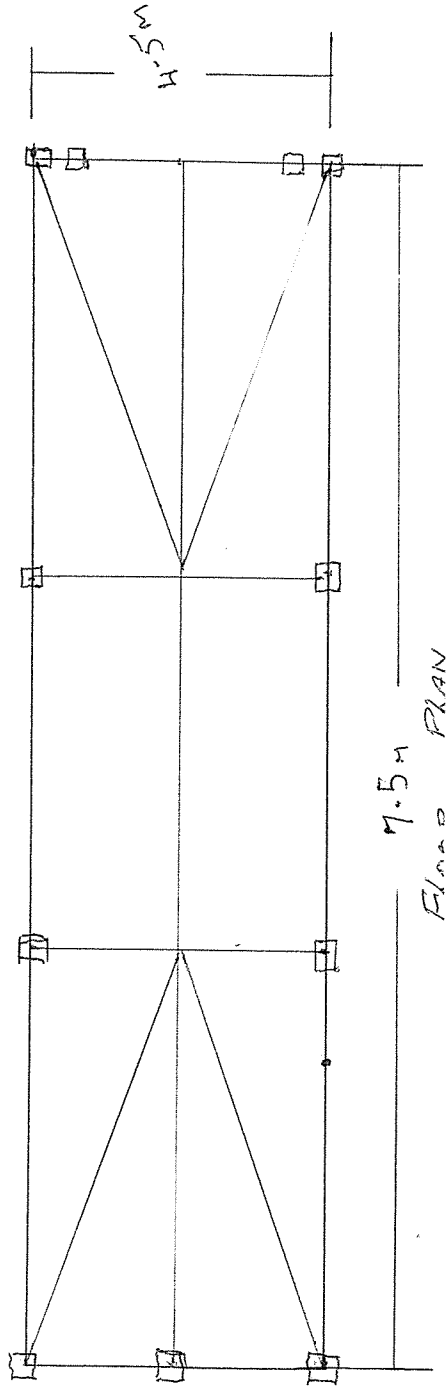

ITEM 9.1.1
APPENDIX 4

MURRAY FLEAY
95 TOP BEVERLEY Rd

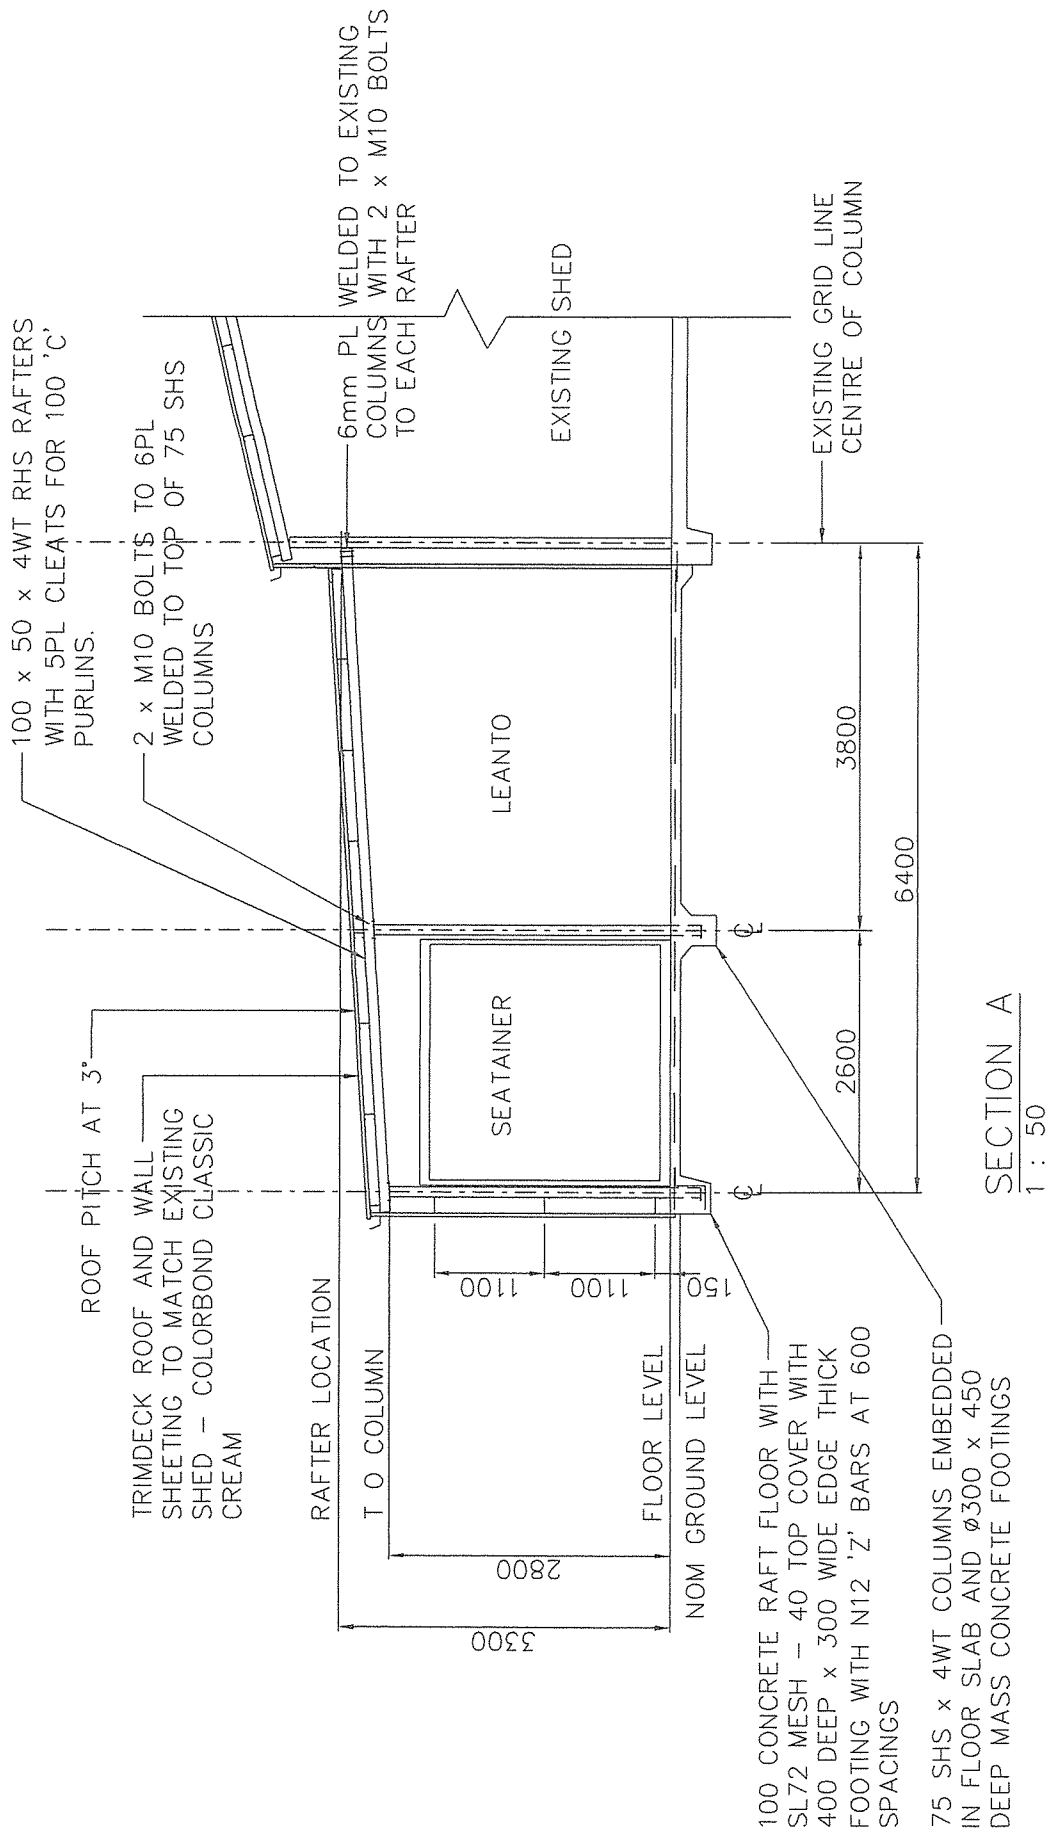

SCALE 1 : 100 AT A3

PROPOSED ADDITIONS		PINEFIELD'S OF YORK		DRAWN	GWB
M. and T. FLEAY 95 TOP BEVERLEY ROAD YORK WA 6302		GARY W. BYFIELD PO BOX 326 YORK W.A. 6302 PHONE 9641 1741 MOBILE 0414 885 338		DATE	APR 15
				REVISION	A
				SHEET	05



FLOOR PLAN
1 : 100

SCALE 1 : 100 AT A3

PROPOSED ADDITIONS

M. and T. FLEAY
95 TOP BEVERLEY ROAD
YORK WA 6302

PINEFIELD'S OF YORK


GARY W. BYFIELD
PO BOX 326
YORK W.A. 6302
PHONE 9641 1741
MOBILE 0414 885 338

DRAWN GWB


DATE APR 15

REVISION A

SHEET 02

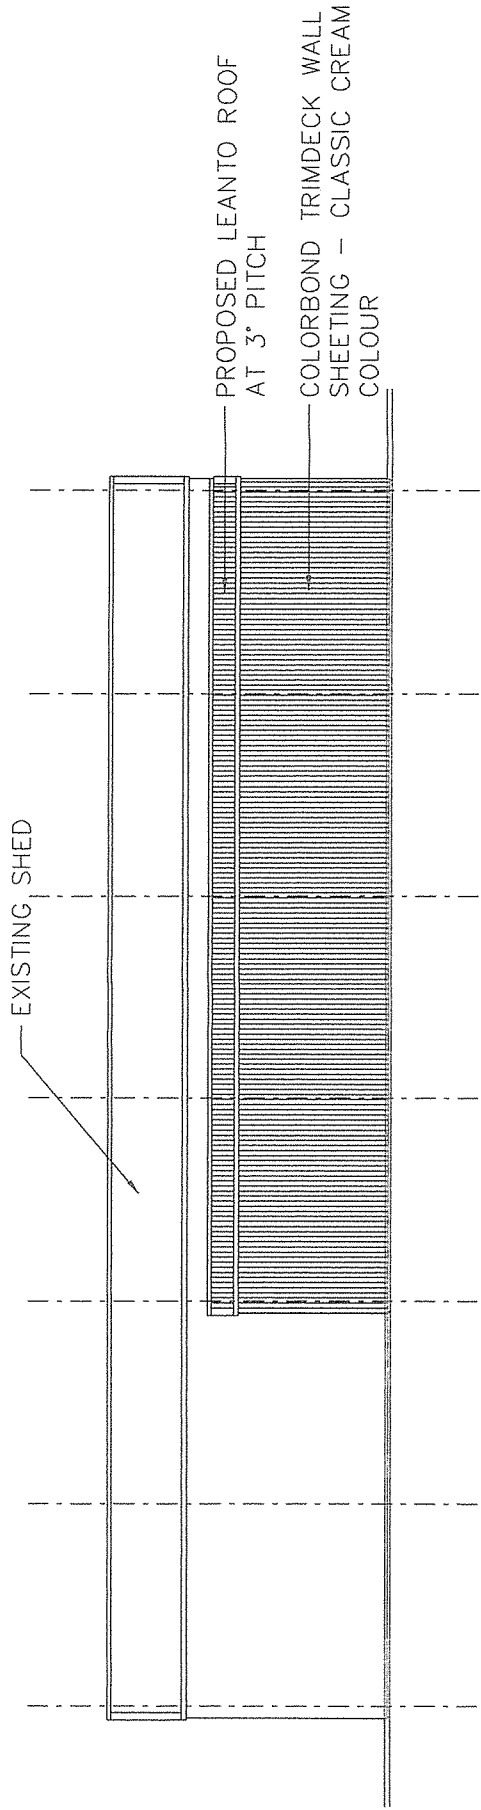


ELEVATION 1
1 : 100

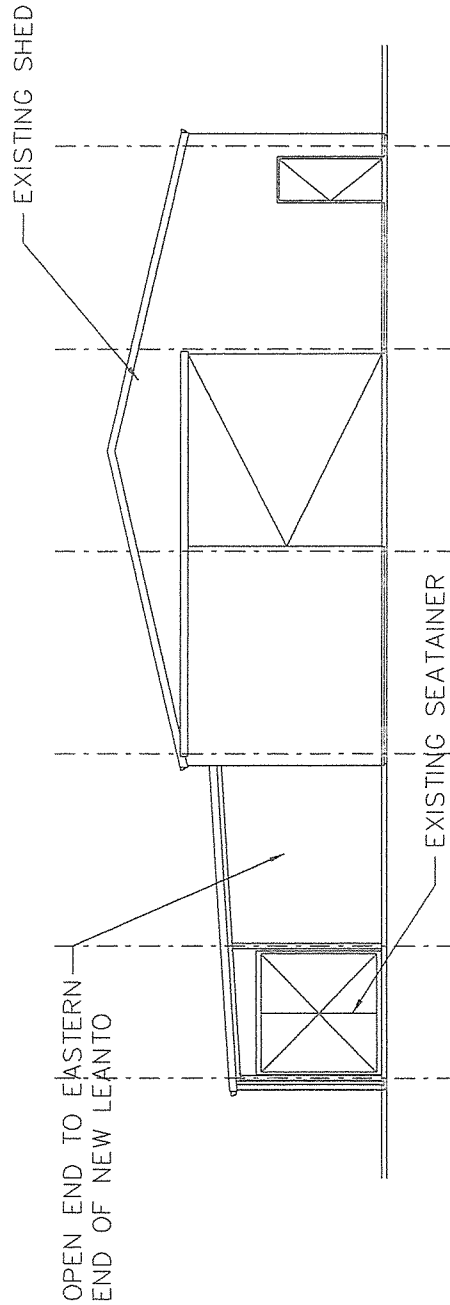


ELEVATION 2
1 : 100


SCALE 1 : 100 AT A3

PROPOSED ADDITIONS		PINEFIELD'S OF YORK		DRAWN	GWB
M. and T. FLEAY 95 TOP BEVERLEY ROAD YORK WA 6302		GARY W. BYFIELD PO BOX 326 YORK W.A. 6302 PHONE 9641 1741 MOBILE 0414 885 338		DATE	APR 15
				REVISION	A
				SHEET	03

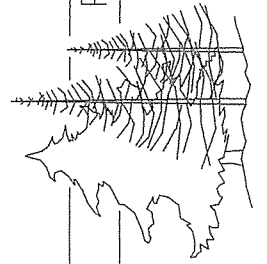

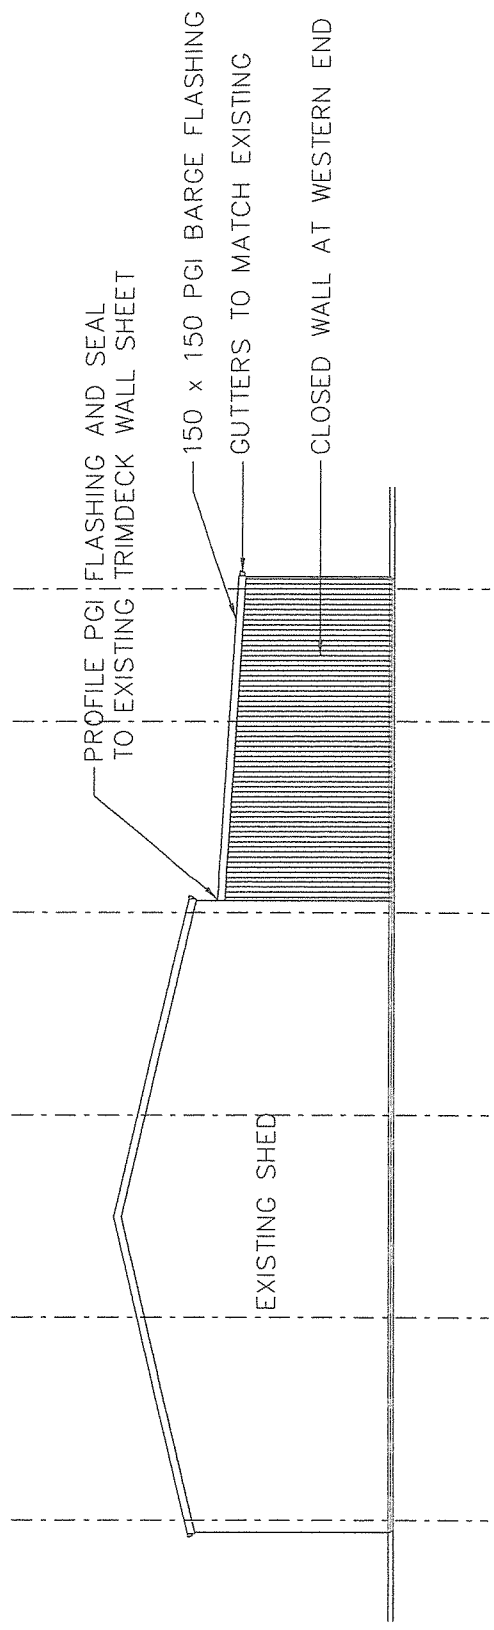

ELEVATION 3
1 : 100

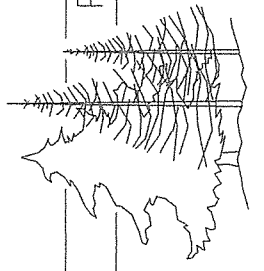

SCALE 1 : 100 AT A3

PROPOSED ADDITIONS		PINEFIELD'S OF YORK		DRAWN	GWB
M. and T. FLEAY 95 TOP BEVERLEY ROAD YORK WA 6302		GARY W. BYFIELD PO BOX 326 YORK W.A. 6302 PHONE 9641 1741 MOBILE 0414 885 338		DATE	APR 15
				REVISION	A
				SHEET	04