

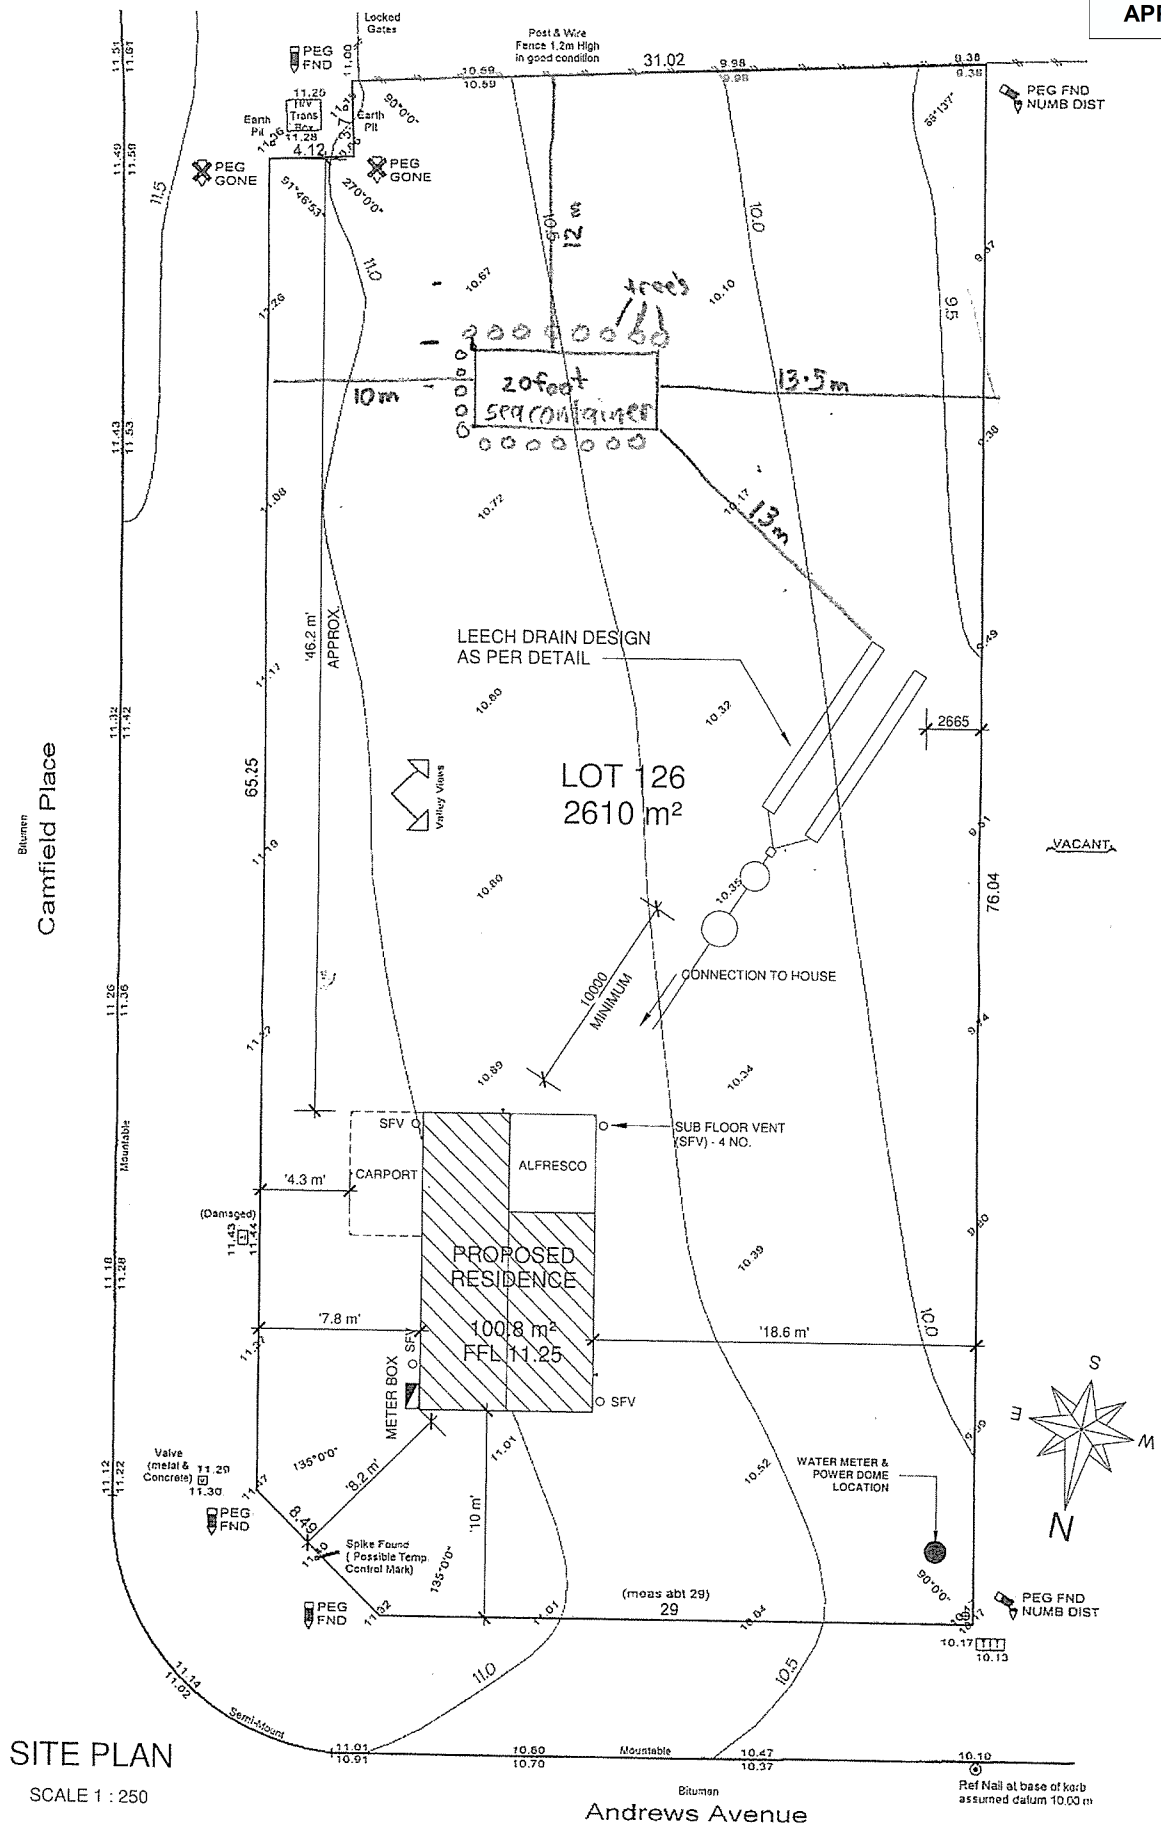




Photo of site from Andrews Avenue



Photo of site from Camfield Place and Andrews Avenue intersection



SITE PLAN
SCALE 1 : 250

Andrews Avenue

CLIENT: PAGE & VONK

ADDRESS: LOT 126 (#56) ANDREWS AVENUE, YORK

HOUSE TYPE: BEAUFORT

Rev	Description	Date
0	ISSUED FOR CONSTRUCTION	05/05/2017

JOB No. 16055

DATE: 5/05/2017 10:03:44 AM

DRAWN: BR

CHECKED: JD

REV: SHEET

SCALE: 1 : 250

8 of 10

T: 08 64540919 F: 08 64540918
W: modularwa.com.au
e: sales@modularwa.com.au
Builders reg # 101630

Use figured dimensions in preference to scaled. All dimensions to be verified and checked on the job.

