




Retaining walls.
Hollow Concrete Blocks sand finish render over face reinforced with steel rods & filled with concrete.

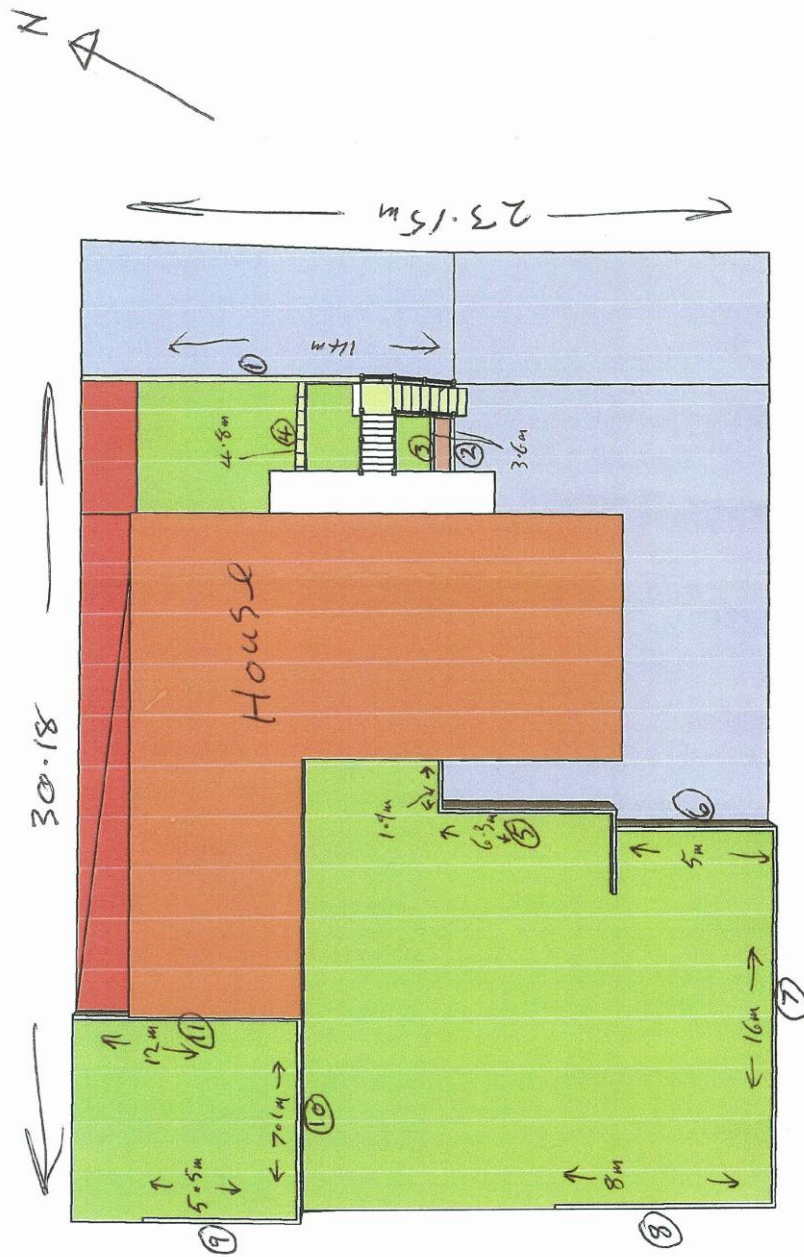


Plan

No 5 Lot 12 Chamberlain St
York

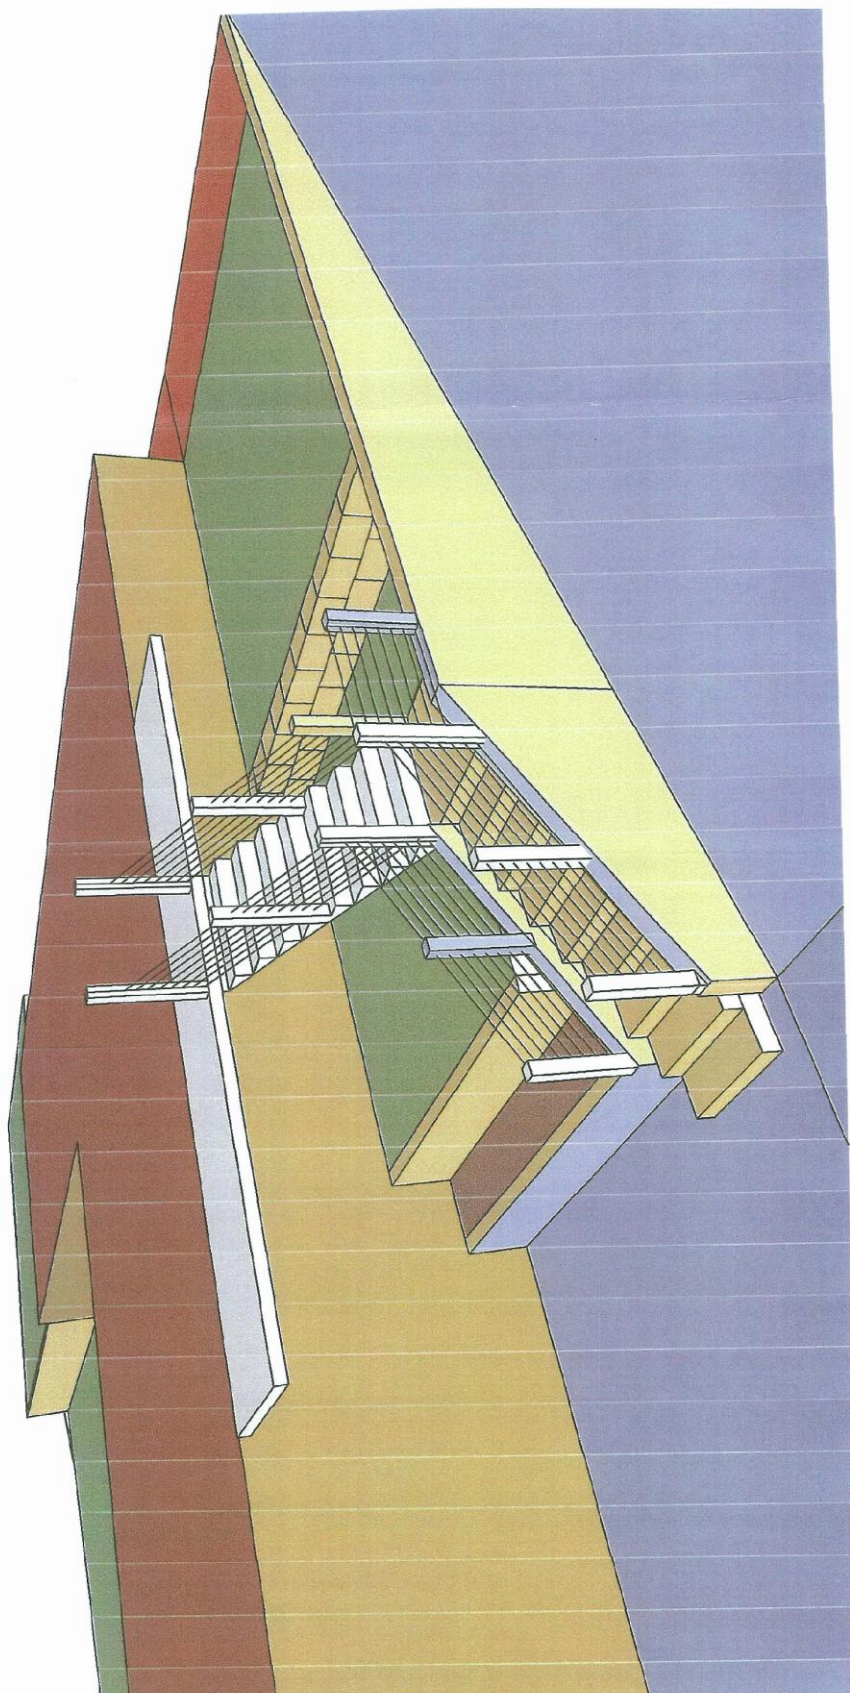

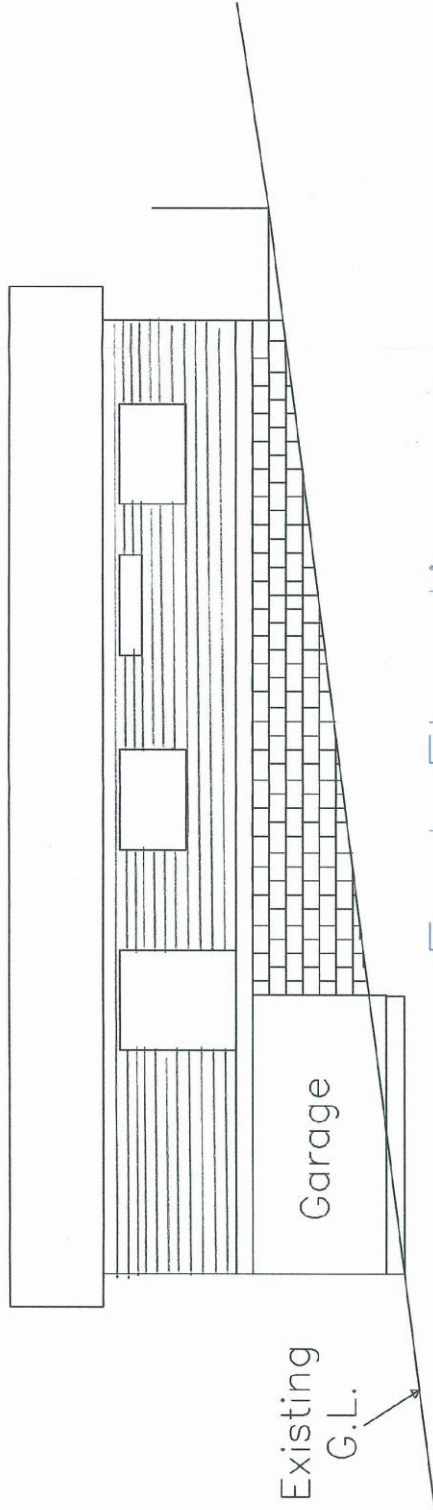


East Elevation

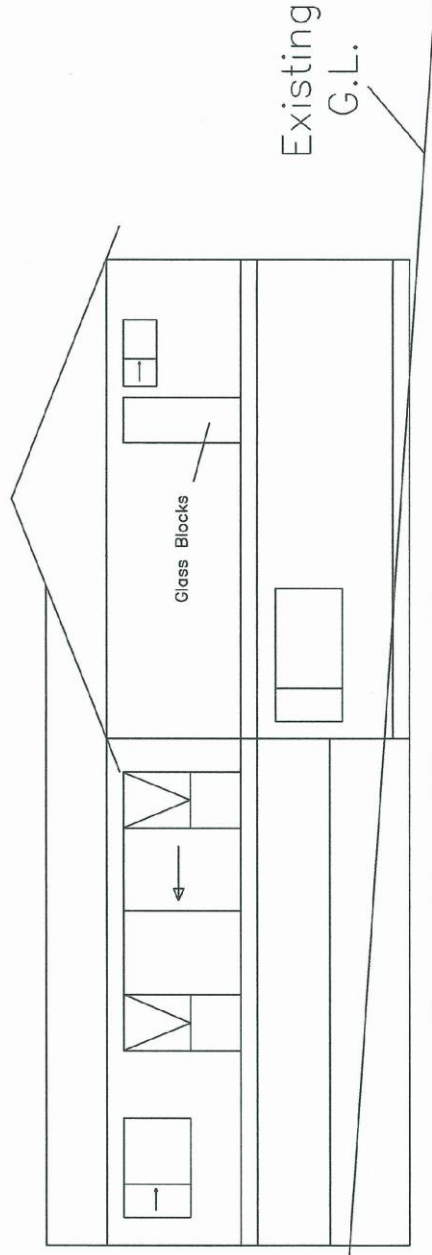


South Elevation

Change Existing Cladding From Flat Cement Sheet to Weather board
 Painted Surf mist Hardy's Lined Weather Boards 150mm Face.

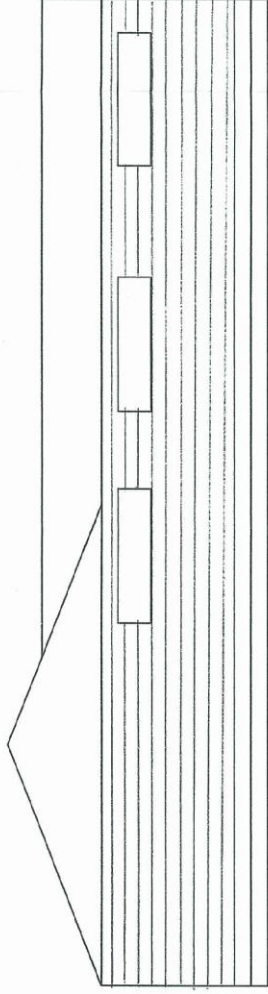

North Elevation

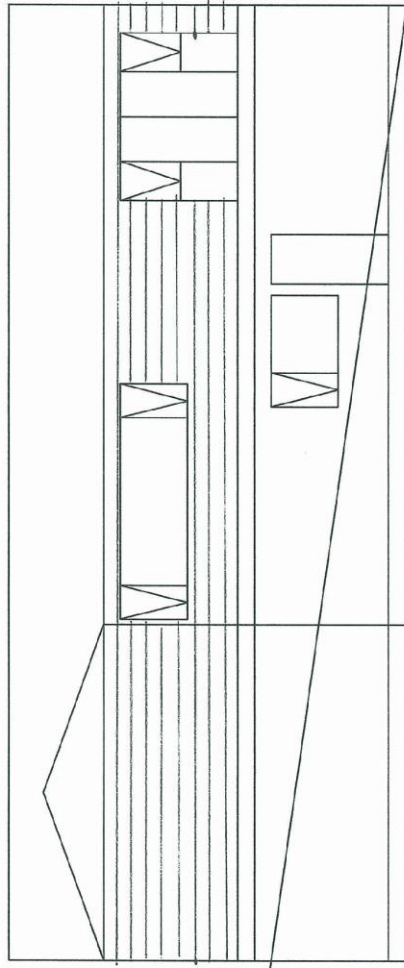

West Elevation

Existing G.L.