



LOCALITY PLAN

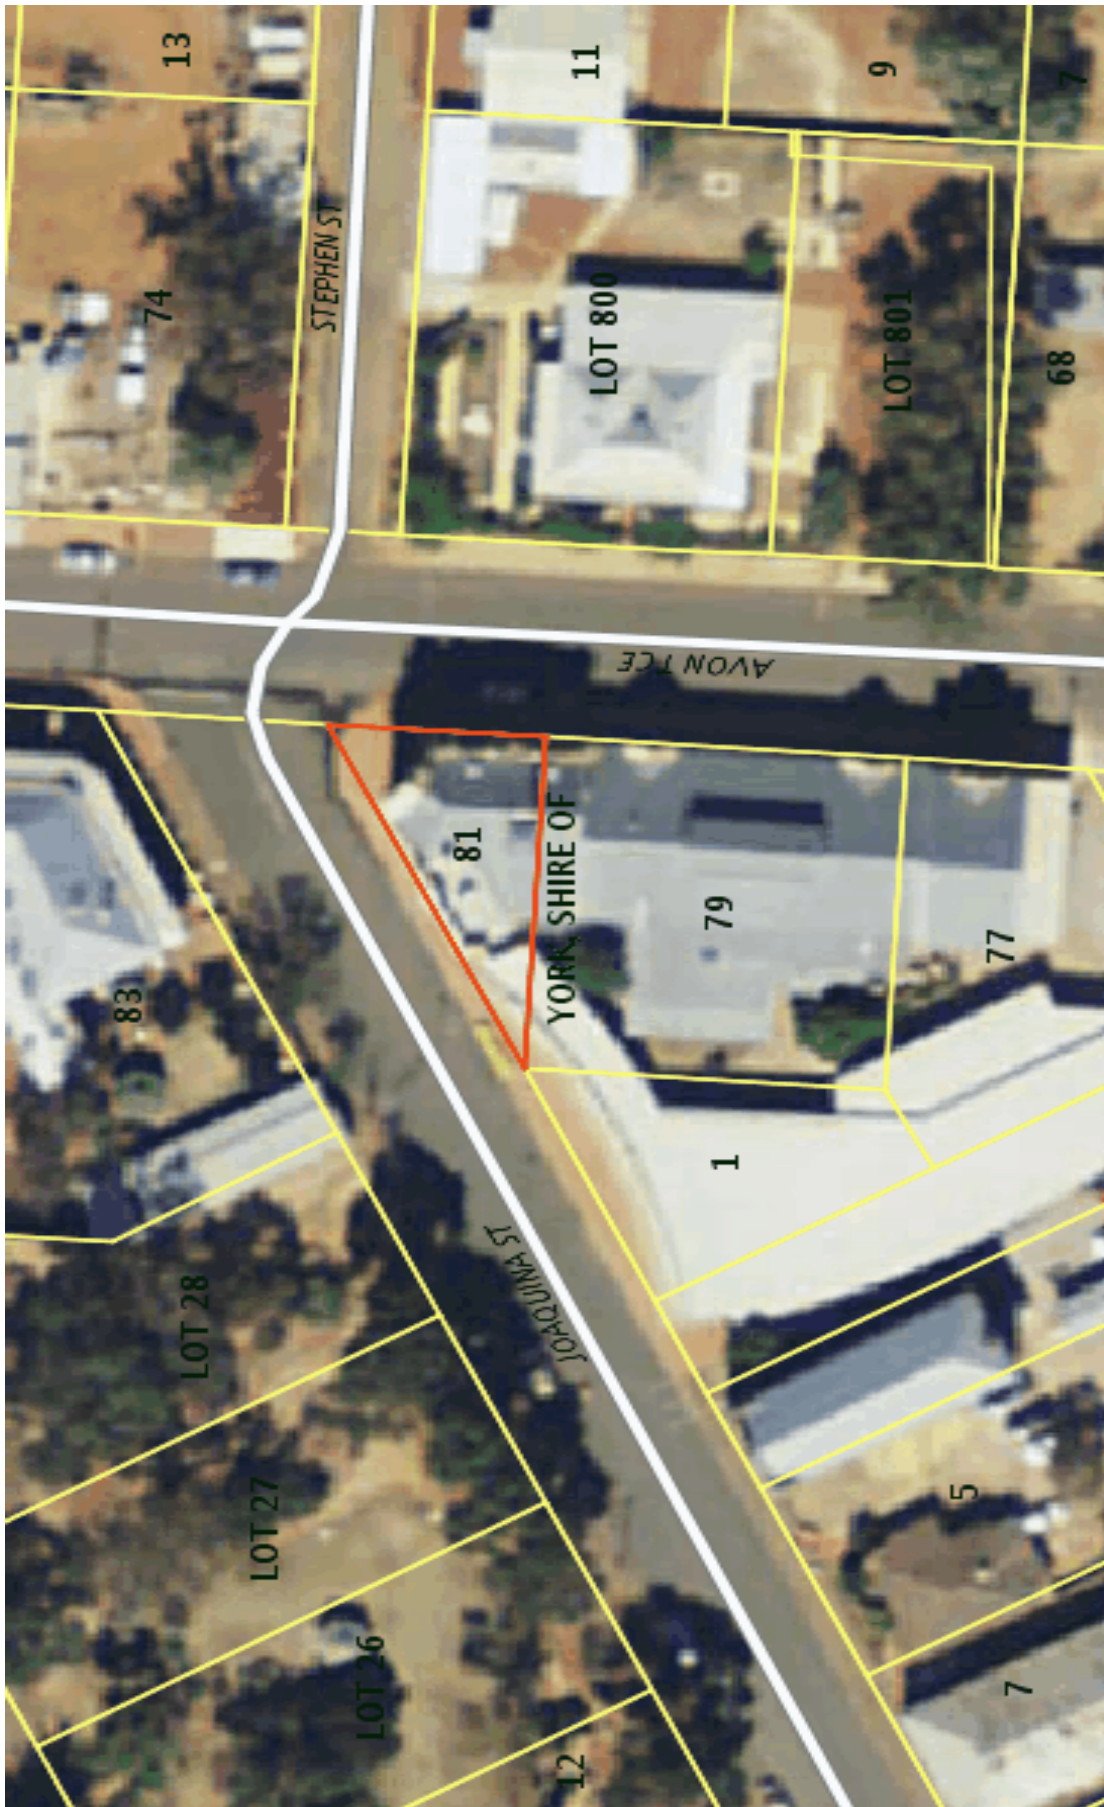

ITEM 9.1.1
APPENDIX B

ARCHITECTURAL PLANS

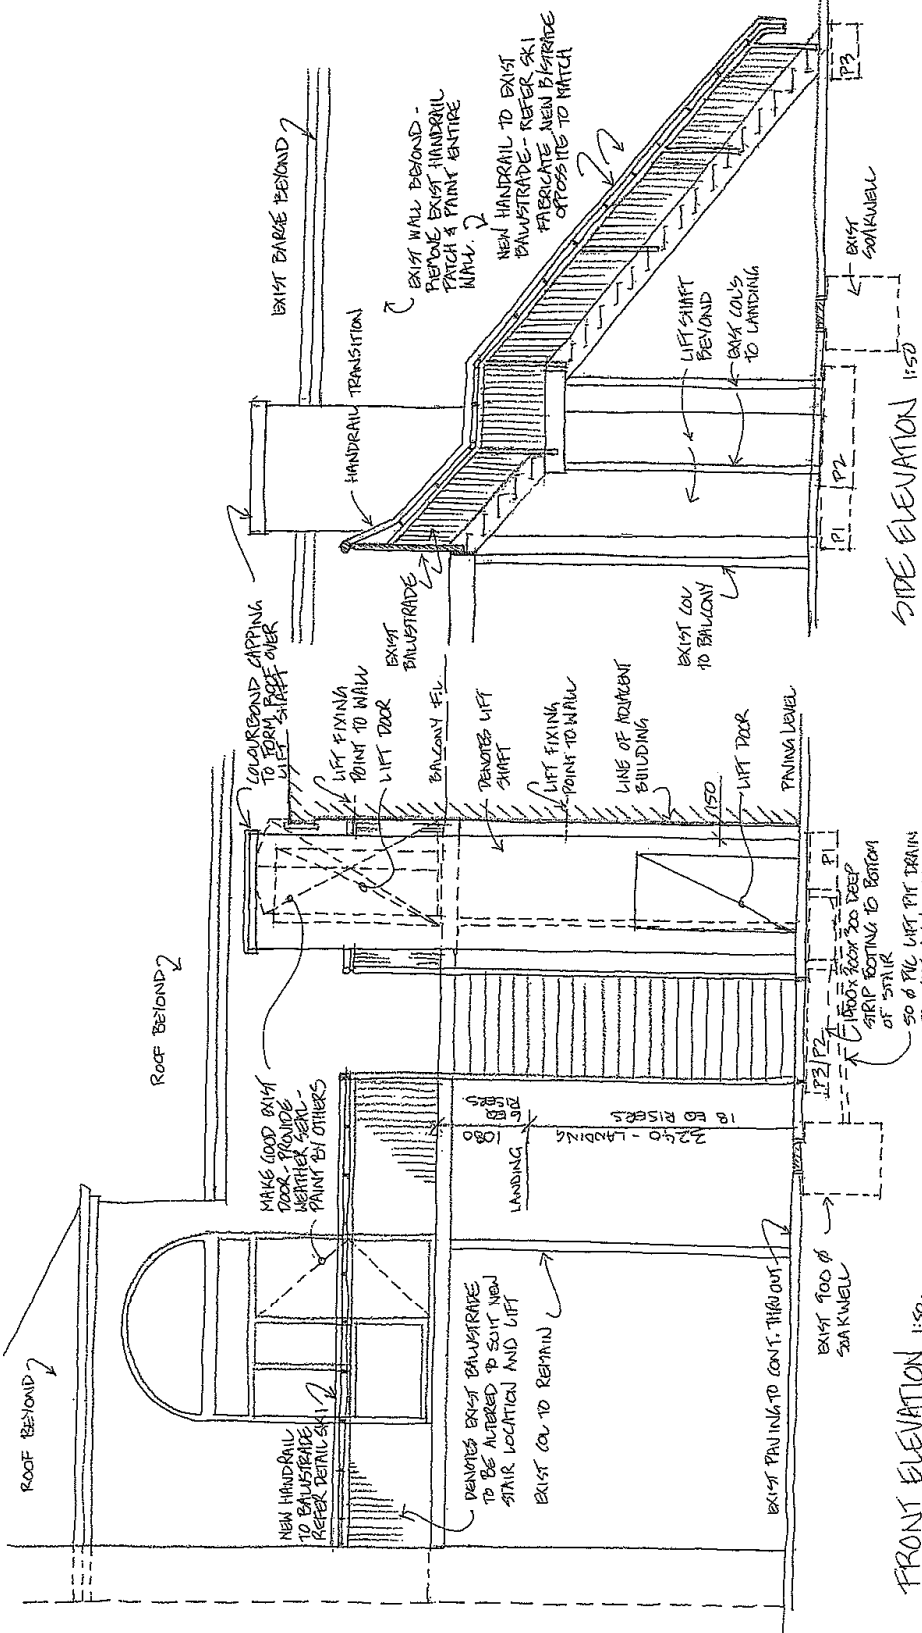

FRONT ELEVATION 1:50.
PROJECT SHIRE OF YORK
TOWN HALL

SK2 REV A
JAN 2011
Design STRUCT
By-Lab Builders • Project Managers
Ph: 9248 9224 Fax: 9248 5224
Email: admin@designstruct.com.au
3/12 Business Way, Malaga WA 6090
Welcome to the
Shire of York

THIS DRAWING IS CONFIDENTIAL, AND REMAINS THE PROPERTY OF DESIGN STRUCT PTY LTD. IT MUST NOT BE DISCLOSED TO A THIRD PARTY, REPRODUCED, COPIED OR LENT WITHOUT THE WRITTEN CONSENT OF THE PROPRIETOR.

