

LOCALITY PLAN


ITEM 9.1.3
APPENDIX A




ARCHITECTURAL PLANS





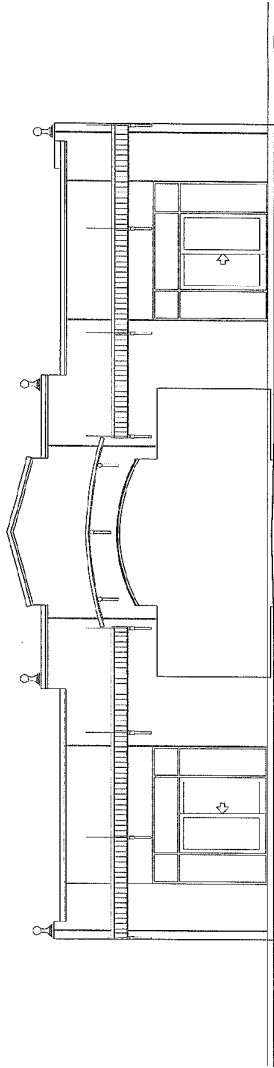


ELEVATION 1
1/100

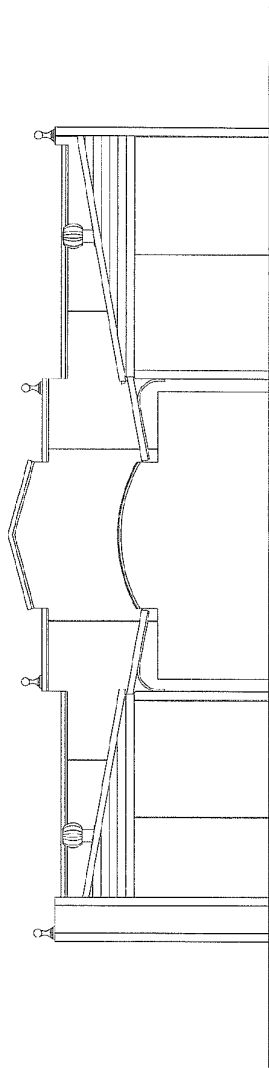

ELEVATION 2
1/100


PROPOSED DEVELOPMENT
R. and P. BE.1101
LOT 2 AVON TERRACE 04
YORK W. A. 6302 APRIL 2010

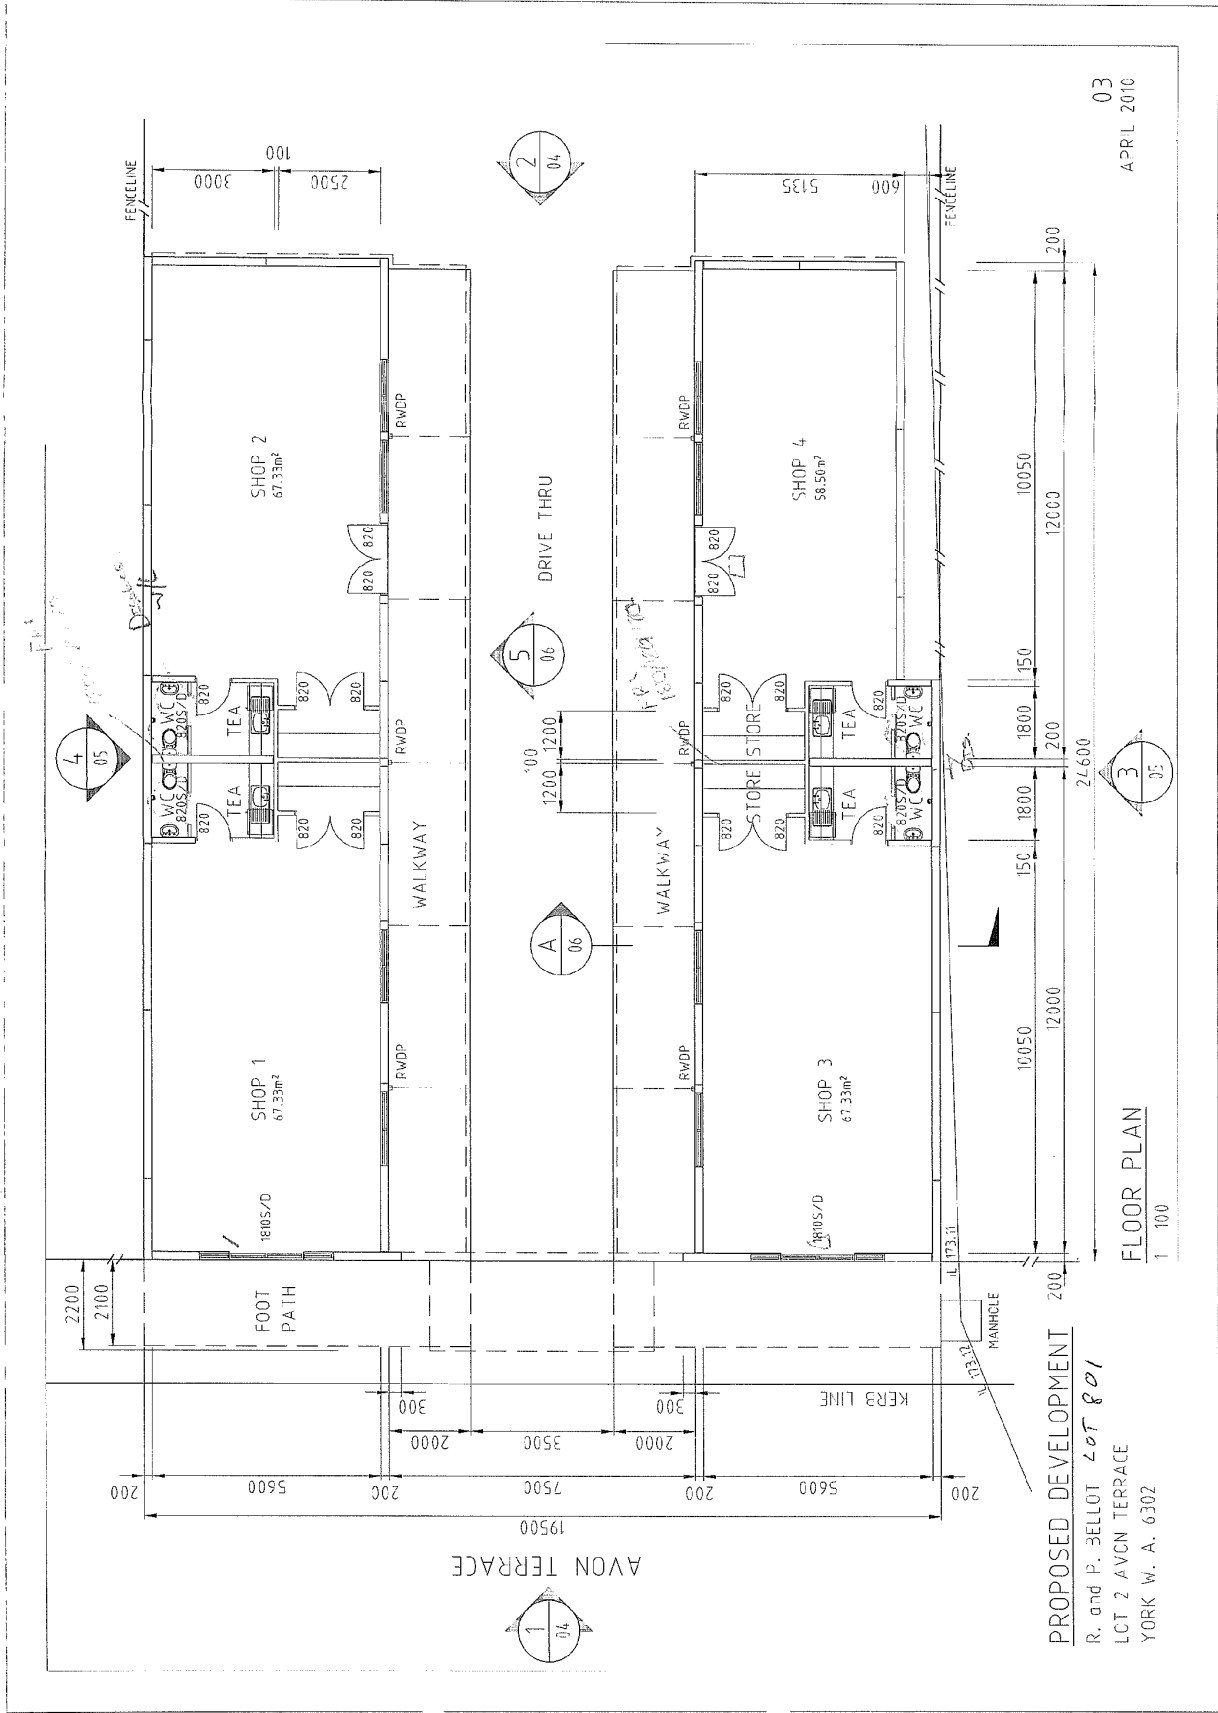

PROPOSED DEVELOPMENT
R. and P. BELLLOT Lot 801
LCT 2 AVON TERRACE
YORK W. A. 6302

FLOOR PLAN
1/100

03
APRIL 2010

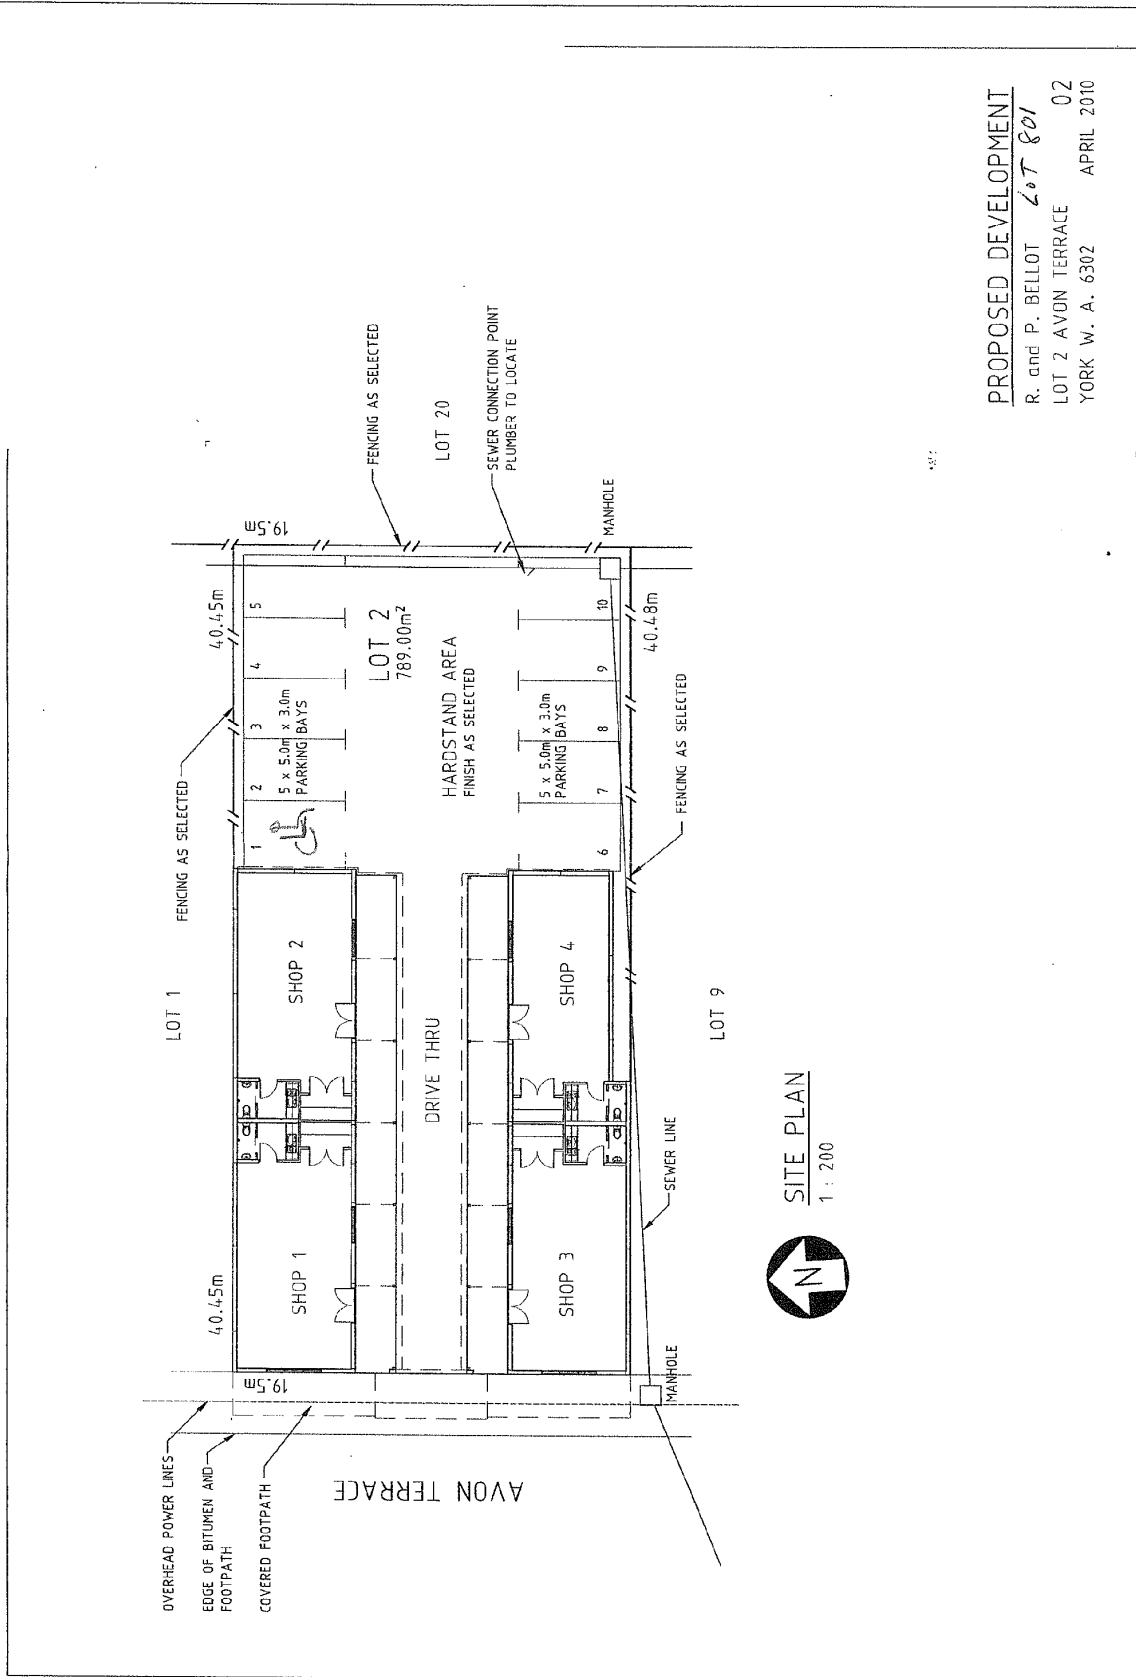

SITE PLAN
1 : 200

PROPOSED DEVELOPMENT
 R. and P. BELLOT *Lot 801*
 LOT 2 AVON TERRACE 02
 YORK W. A. 6302 APRIL 2010

