



LOCALITY PLAN

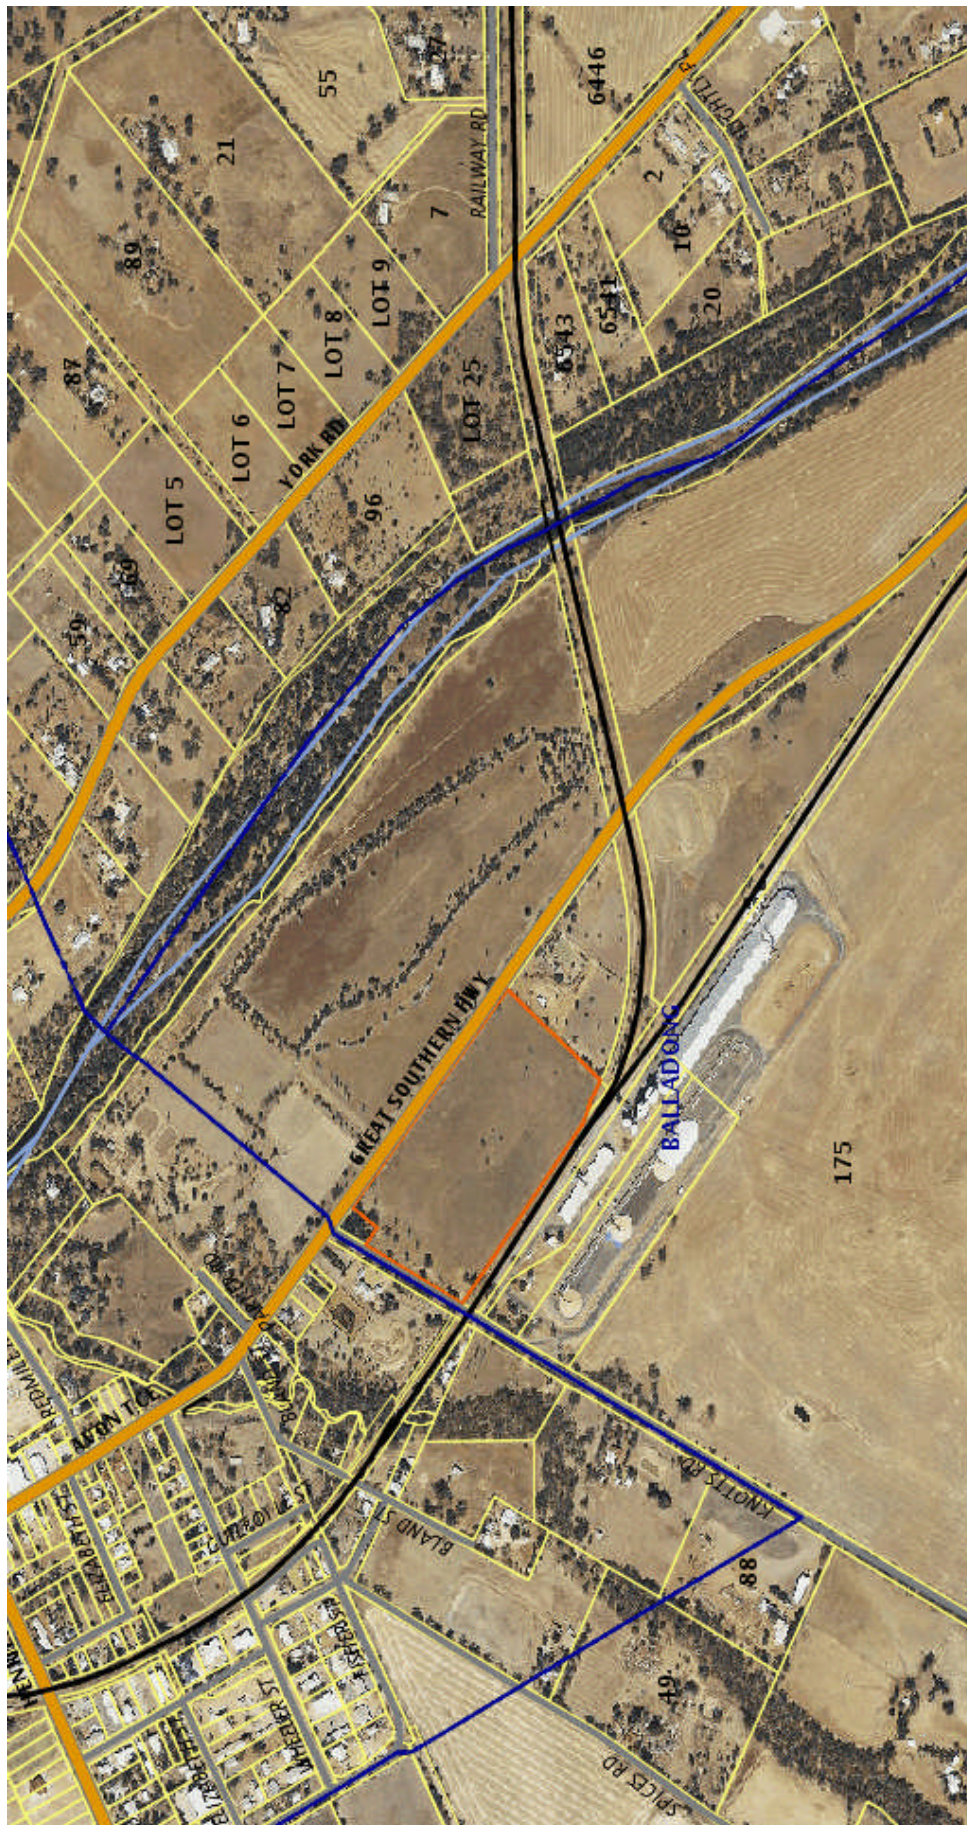

SCHEME MAPS

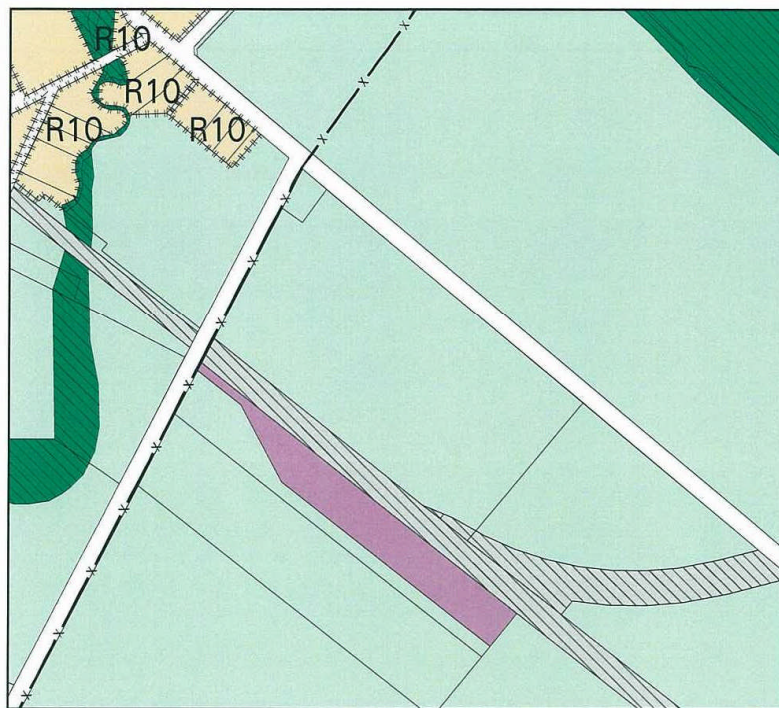

EXISTING ZONING

LEGEND

York Z 2

-  RECREATION AND OPEN SPACE
-  GENERAL AGRICULTURE
-  RESIDENTIAL
-  RAILWAY
-  INDUSTRIAL
-  ROAD
-  LPS Rcodes - Enquiry data
-  LPS Town Bdy Land Act - Enquiry data
-  LPS Cadastre - Capture data




Government of Western Australia
Department for Planning and Infrastructure

SHIRE OF YORK
TOWN PLANNING SCHEME NO 2
AMENDMENT NO. 46



Scale 1:7000

0 50 m

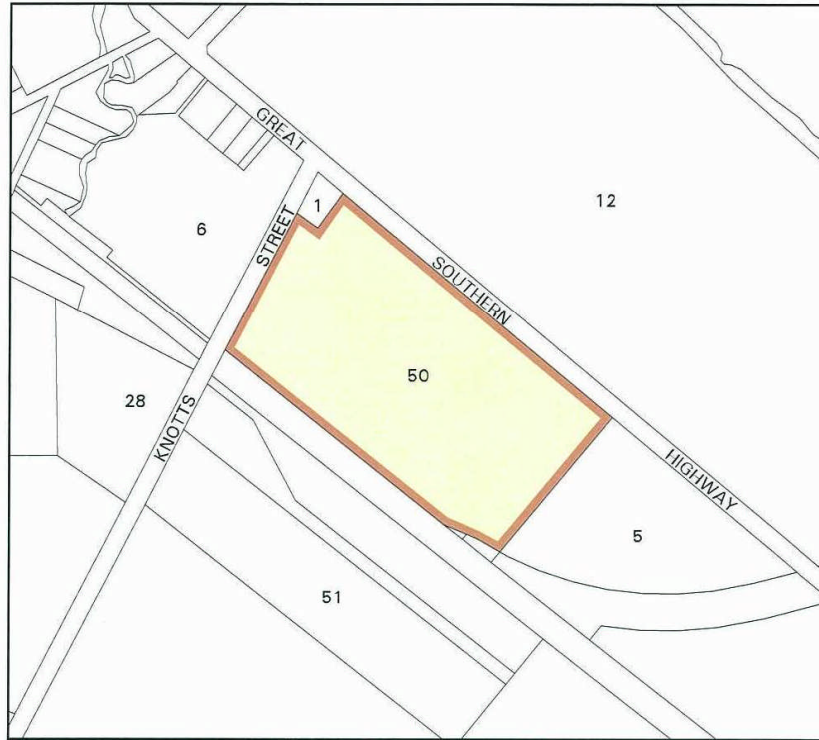

SCHEME AMENDMENT MAP

LEGEND

 LPS Cadastre - Capture data

York Z 2

 DEVELOPMENT



Government of Western Australia
Department for Planning and Infrastructure

SHIRE OF YORK

TOWN PLANNING SCHEME NO 2



AMENDMENT NO. 46



Scale 1:7000

0  50 m

INDICATIVE CONCEPT PLAN

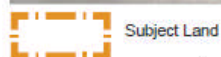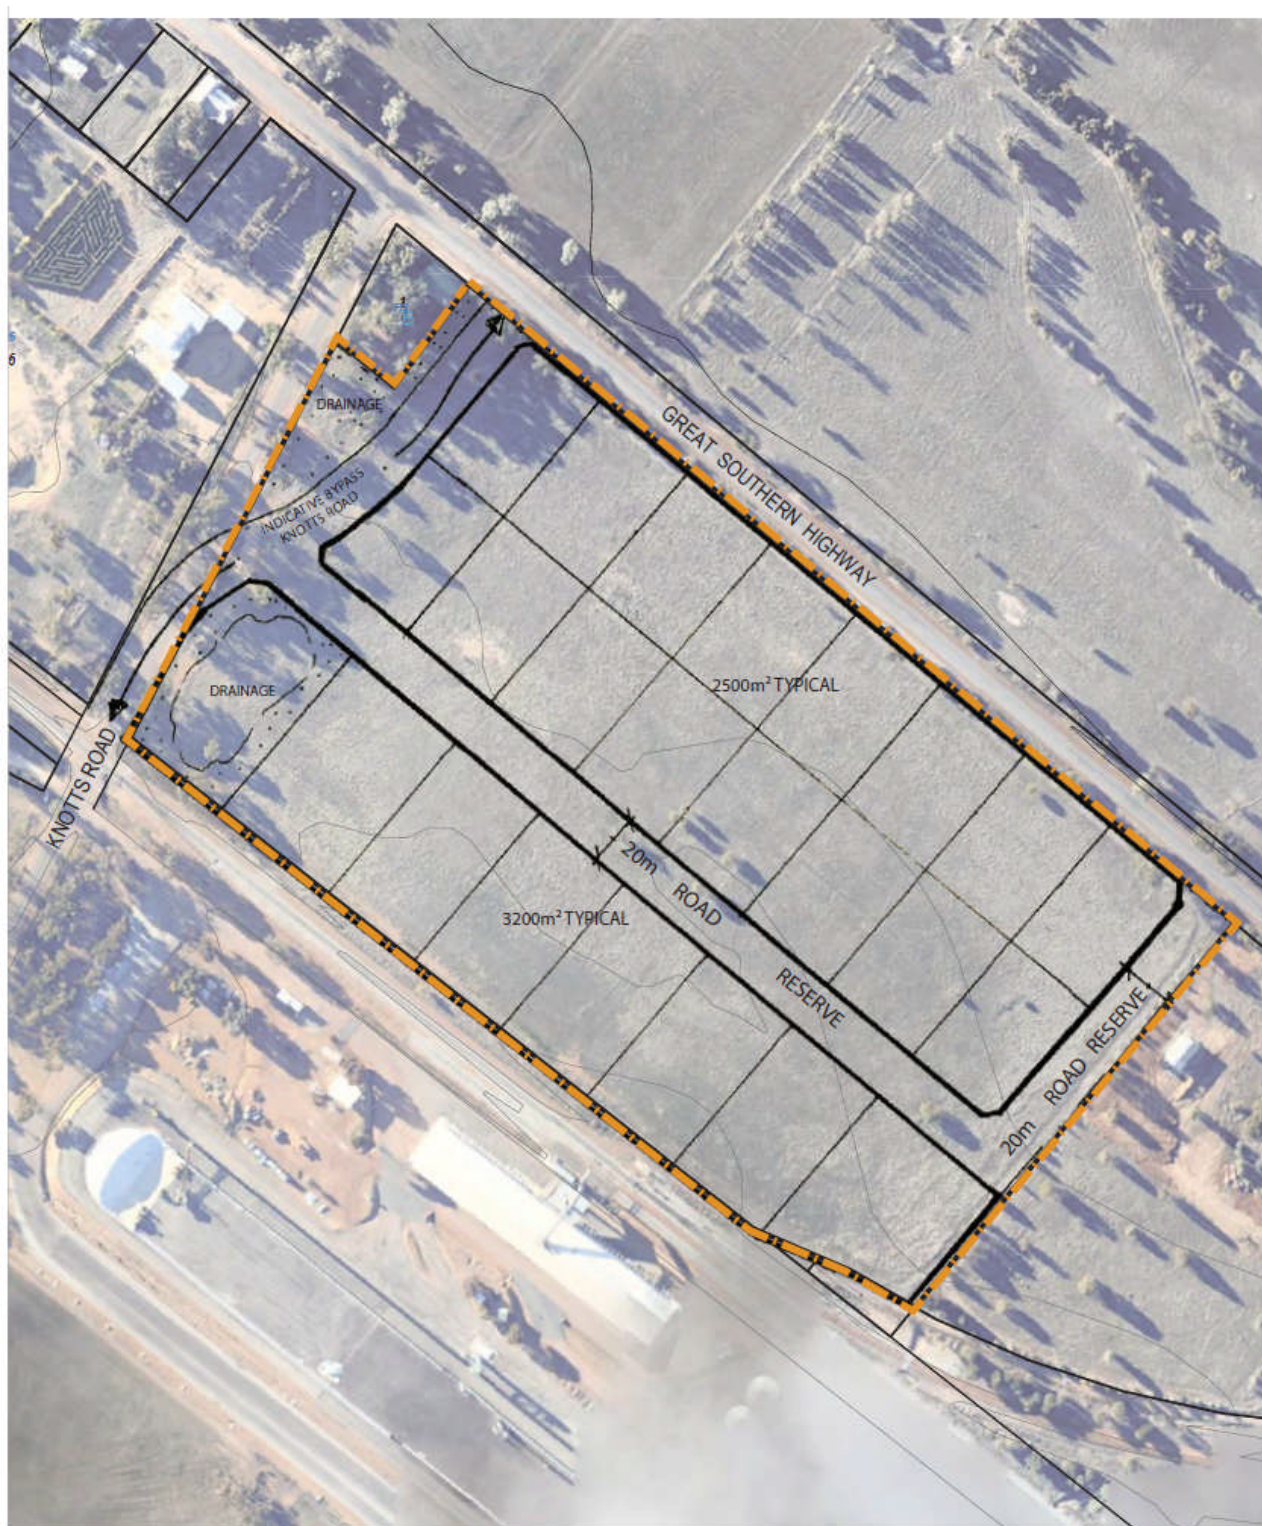

robertsday

perth | sydney | melbourne
Level 1 | 130 Royal Street East Perth
Western Australia 6004 AUSTRALIA
T: 08 9218 8700 | F: 08 9218 8701
www.robertsday.com.au

CLIENT
JM & DJ Donovan

PROJECT
York

CONCEPT FOR PLANNING PURPOSES ONLY
This plan is indicative only & subject to detailed site
investigations and relevant statutory planning approvals.

INDICATIVE CONCEPT PLAN
Lot 50 Knotts Road, York



0 metres 25 50 75 100 125
SCALE 1:2500 SHEET A4

REFERENCE NUMBER	DRAWING NUMBER	ISSUE
SUL YOR	UD3 001	B