


Site Plan

ROZEMA HOMES,
CLIENT.
V. KNIGHT
64 HERBERT ROAD YORK
SITE PLAN: 1:500

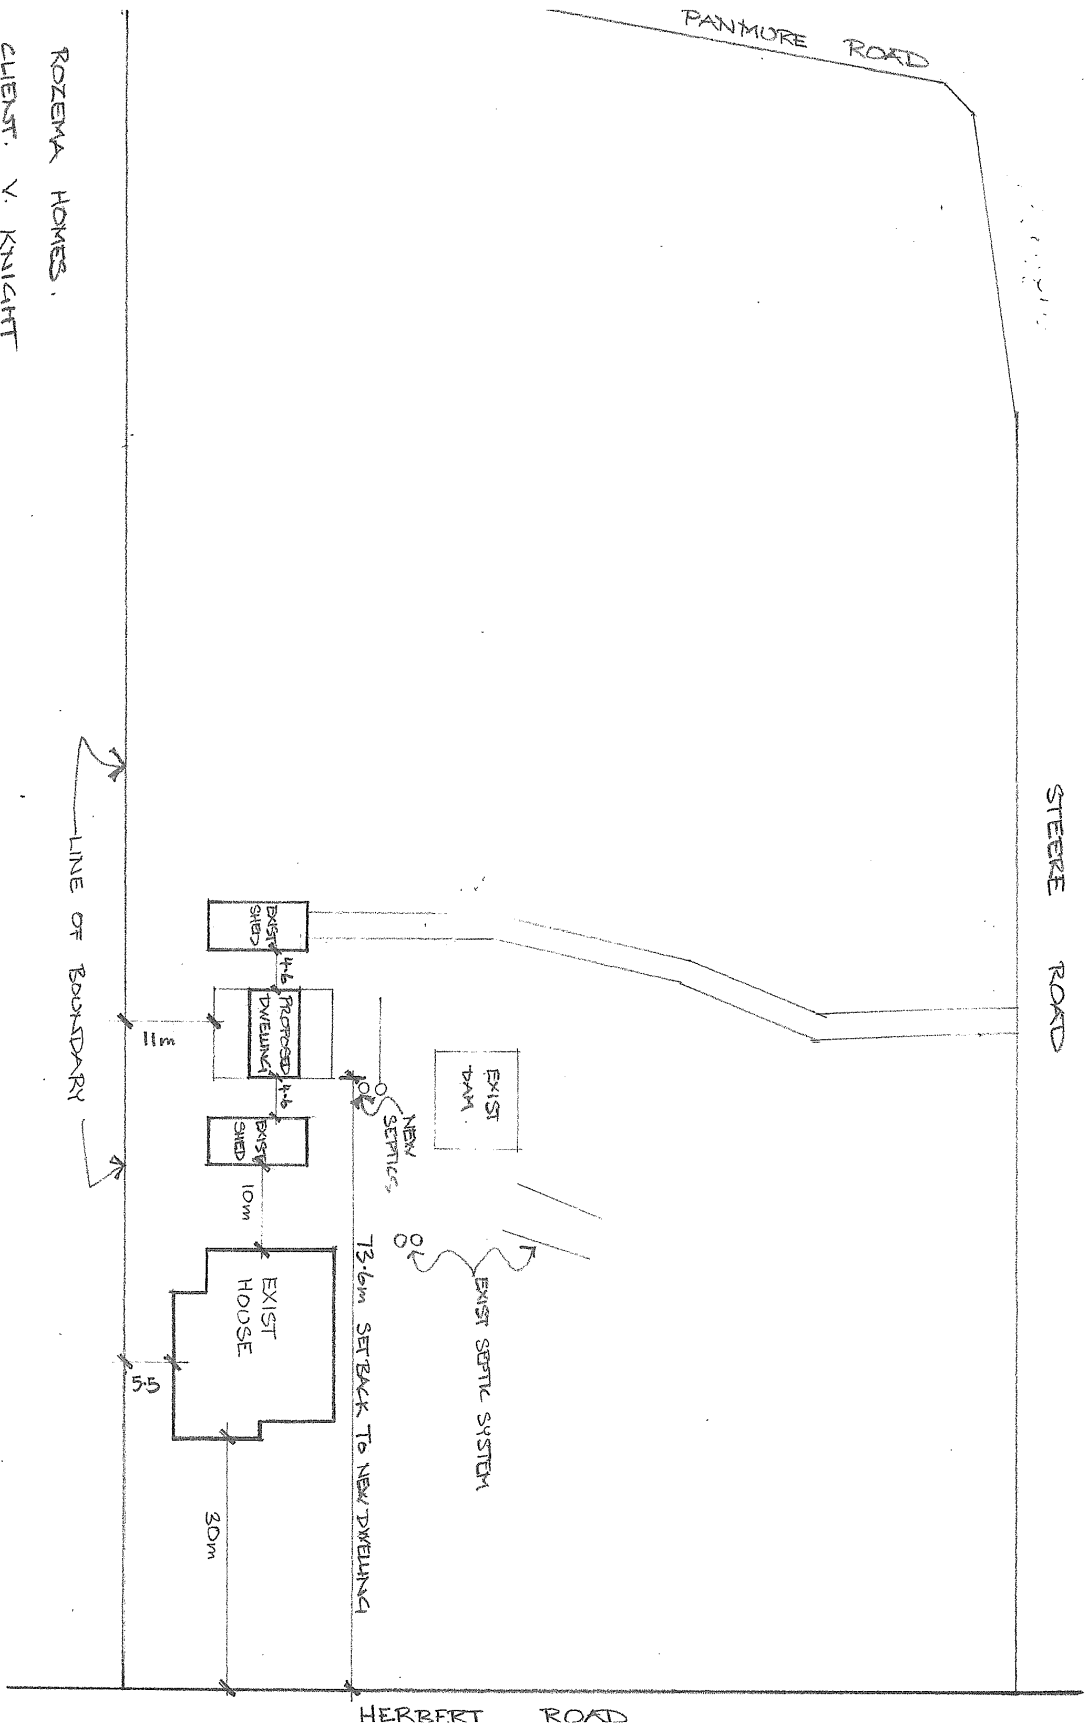

Architectural Plans

