




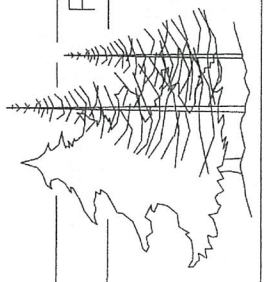


DRAWN	GM
DATE	NOV
REVISION	A
SHEET	02


PINEFIELD'S OF YORK  
 GARY W. BYFIELD  
 PO BOX 326  
 YORK W.A. 6302  
 MOBILE : 0414 885 338  
 EMAIL : gwb151@gmail.com



PROPOSED STUDIO  
 T. BURNS  
 Pt LOT 181 (#18) GEORGIANA STREET  
 YORK WA 6302

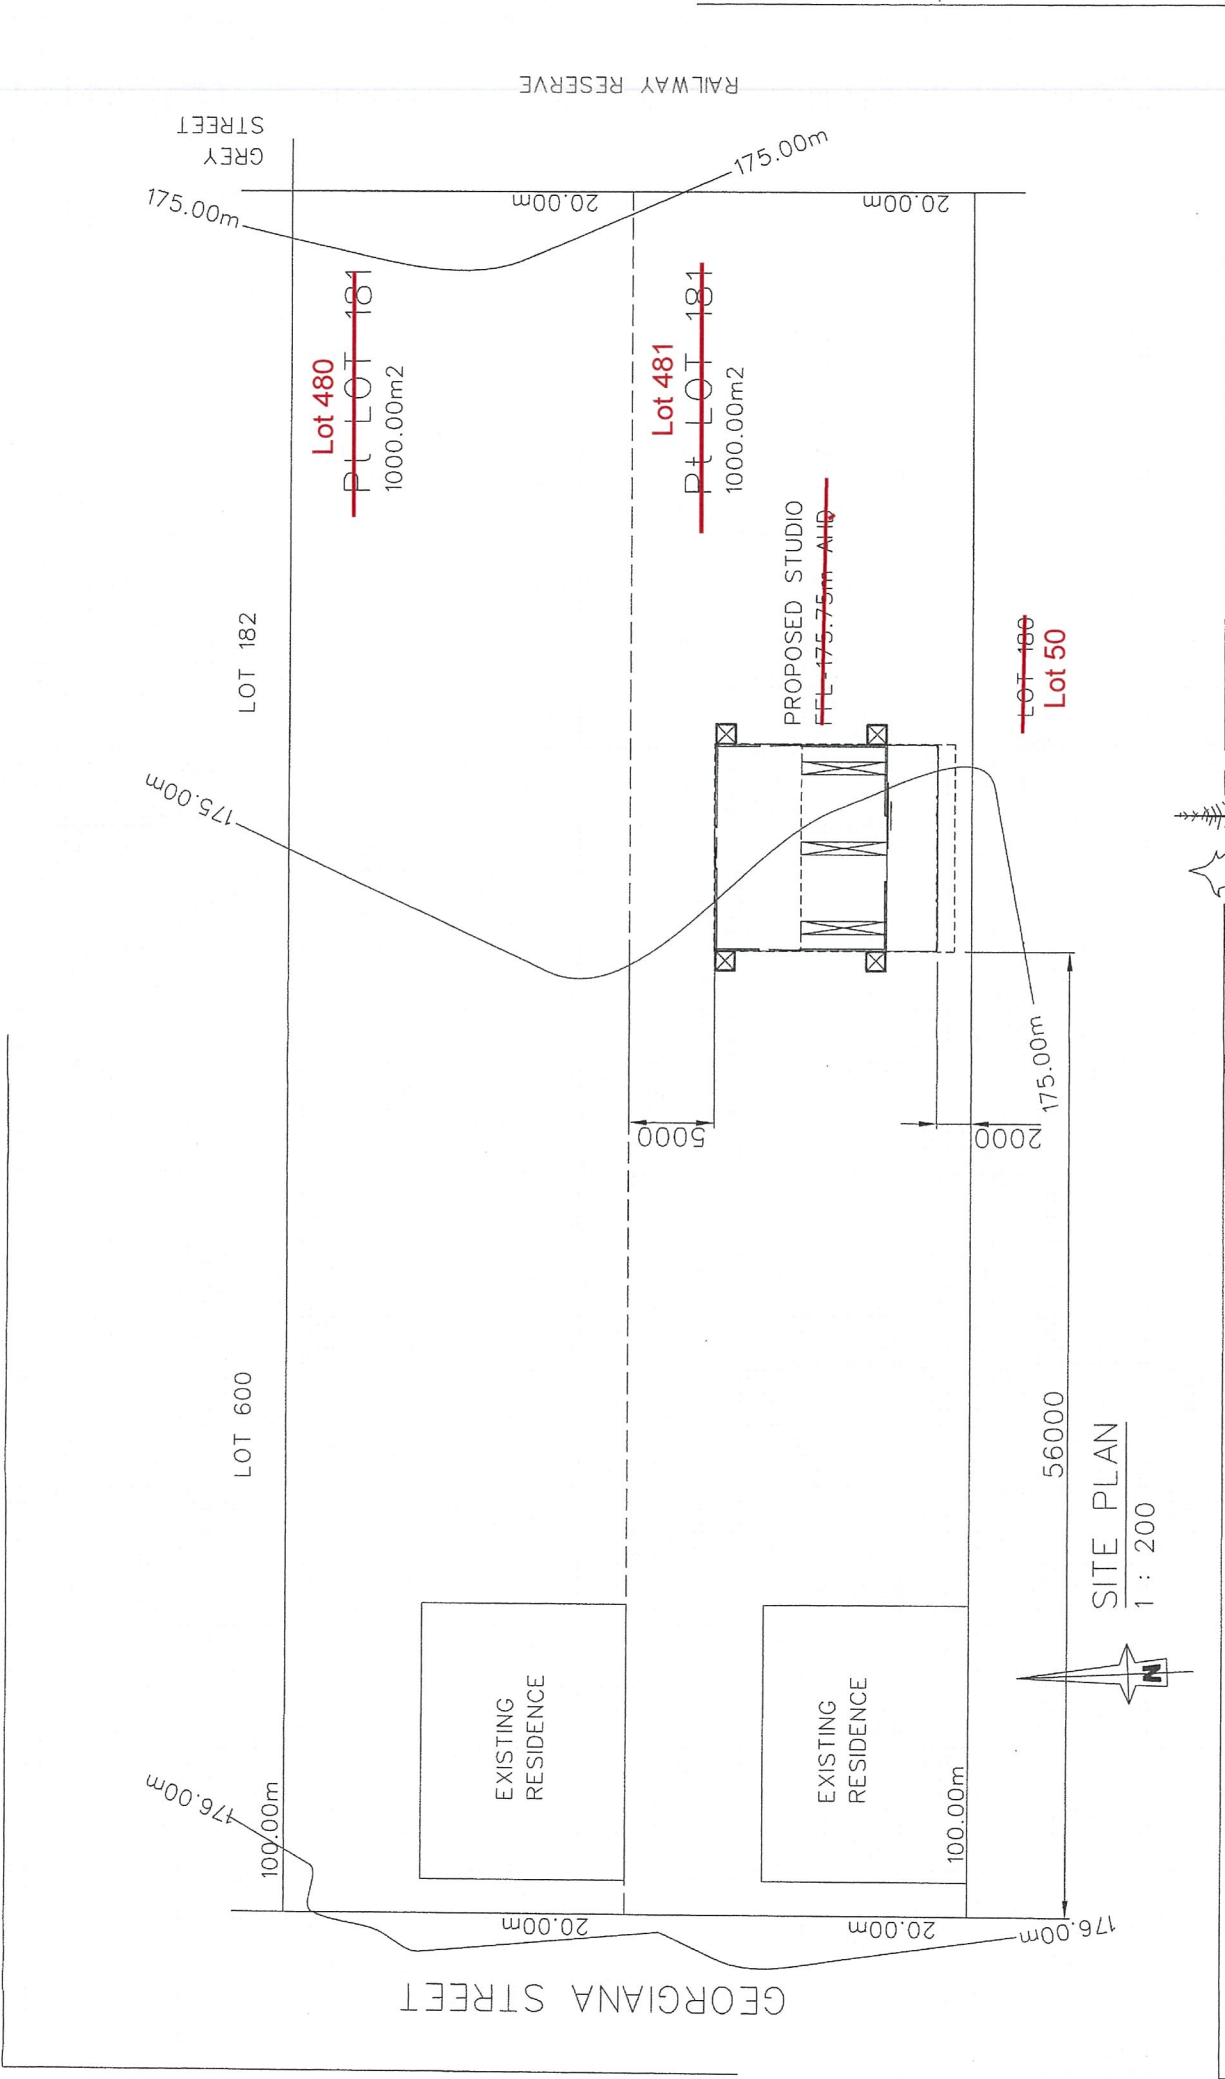


SITE PLAN  
1 : 200

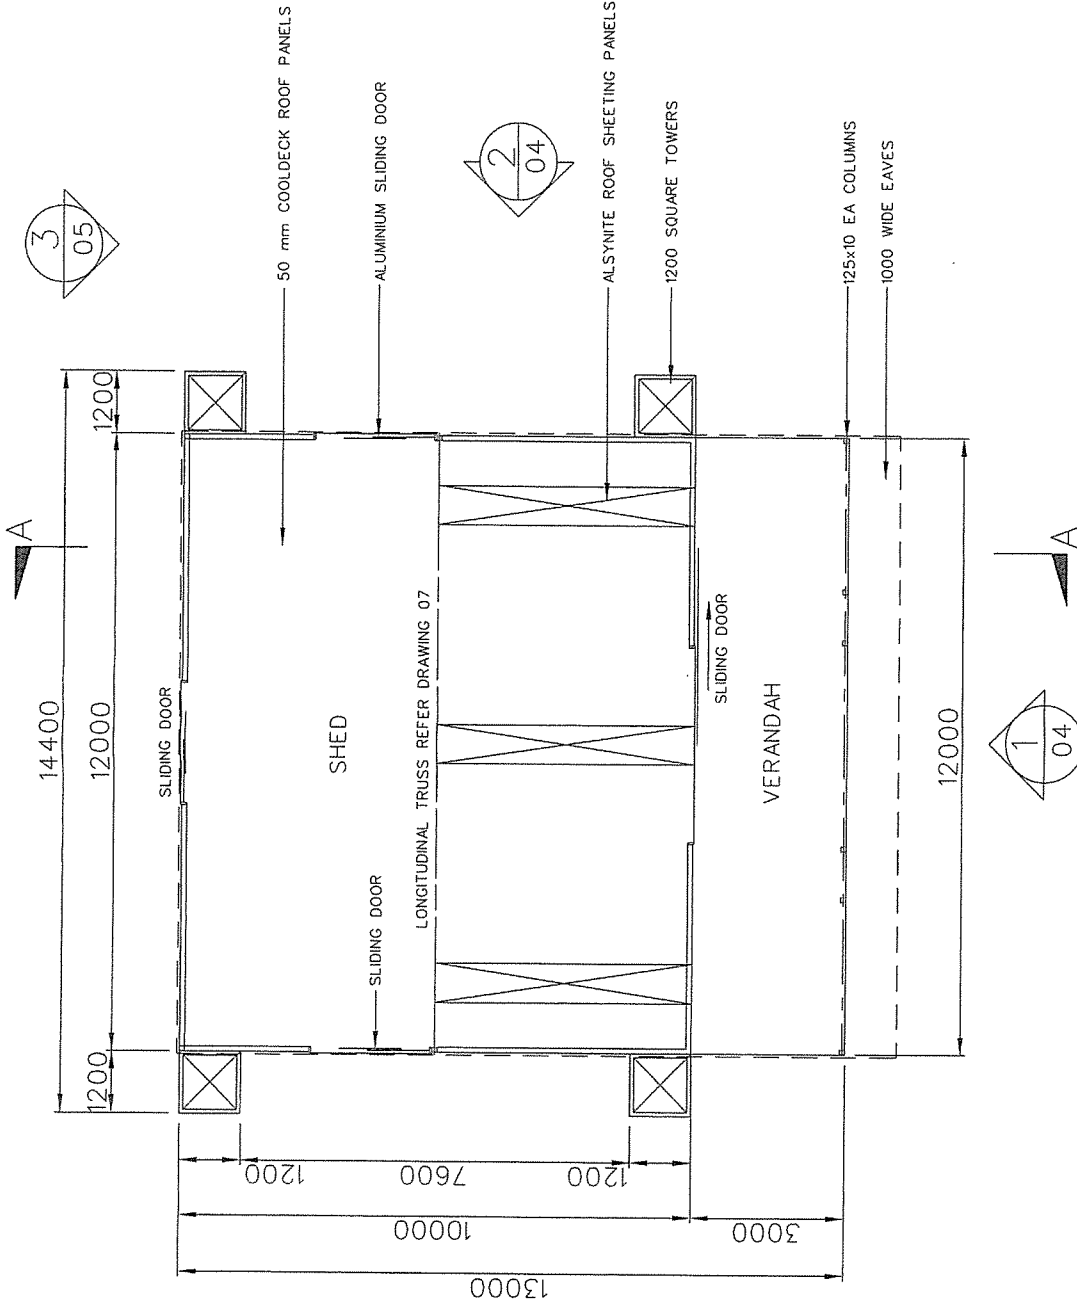

FLOOR PLAN  
1 : 100

PROPOSED STUDIO


T. BURNS  
Pt LOT 181 (\*18) GEORGIANA STREET  
YORK WA 6302

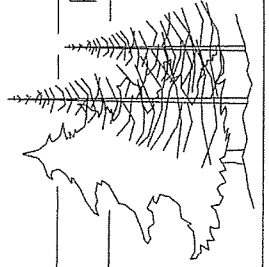


PINEFIELD'S OF YORK

GARY W. BYFIELD  
PO BOX 326  
YORK W.A. 6302  
MOBILE : 0414 885 338  
EMAIL : gwby15@gmail.com


DRAWN	GWB
DATE	NOV 17
REVISION	A
SHEET	03 A3

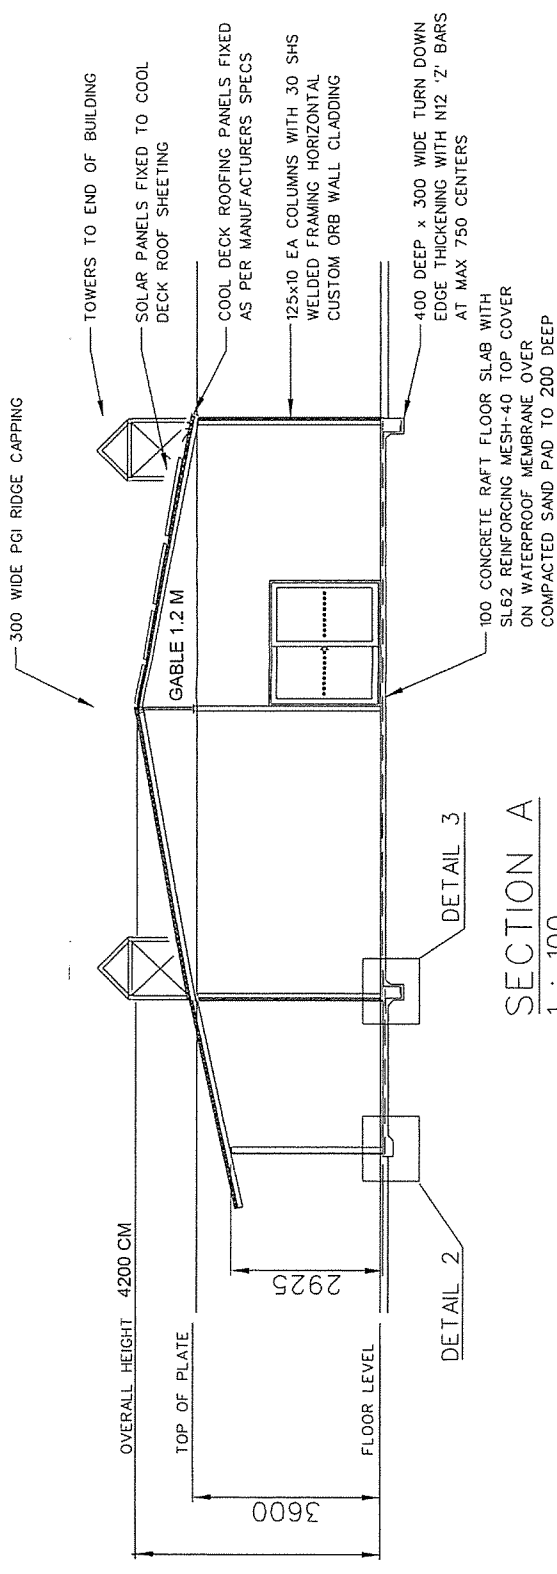


SECTION A  
1 : 100

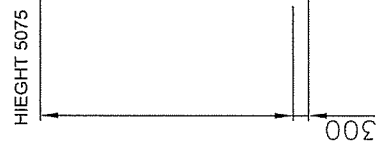


DETAIL 1  
1 : 100

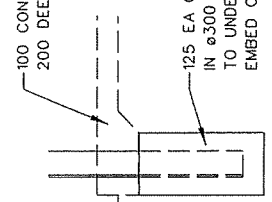

DETAIL 2  
1 : 25

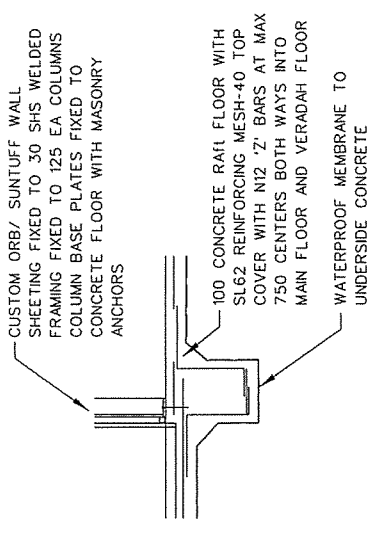

DETAIL 3  
1 : 25

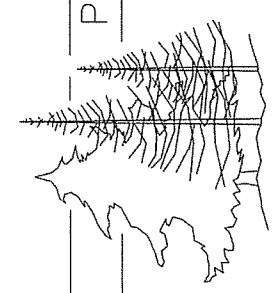

PROPOSED STUDIO


T. BURNS  
Pt LOT 181 (#18) GEORGIANA STREET  
YORK WA 6302

PINEFIELD'S OF YORK

GARY W. BYFIELD  
PO BOX 326  
YORK W.A. 6302  
MOBILE : 0414 885 338  
EMAIL : gwb151@gmail.com


DRAWN	GWB
DATE	NOV 17
REVISION	A
SHEET	06 A3



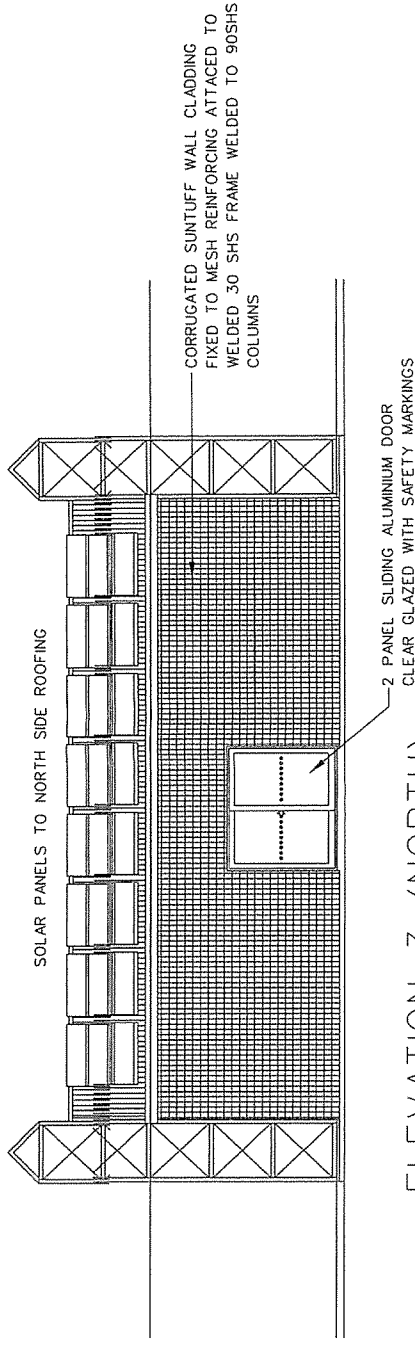


ELEVATION 3 (NORTH)

1 : 100

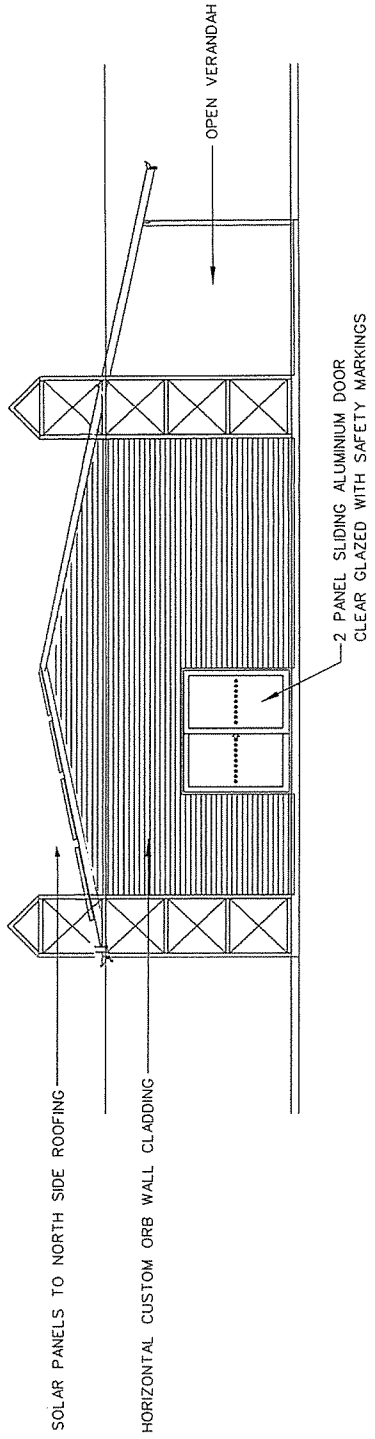

ELEVATION 4 (WEST)

1 : 100

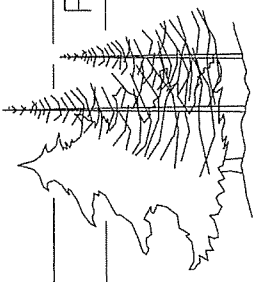


PROPOSED STUDIO

T. BURNS  
 Pt LOT 181 (\*18) GEORGIANA STREET  
 YORK WA 6302


PINEFIELD'S OF YORK

GARY W. BYFIELD  
 PO BOX 326  
 YORK W.A. 6302  
 MOBILE : 0414 885 338  
 EMAIL : gwb15@gmail.com

DRAWN	GWB
DATE	NOV 17
REVISION	A
SHEET	05
	A3

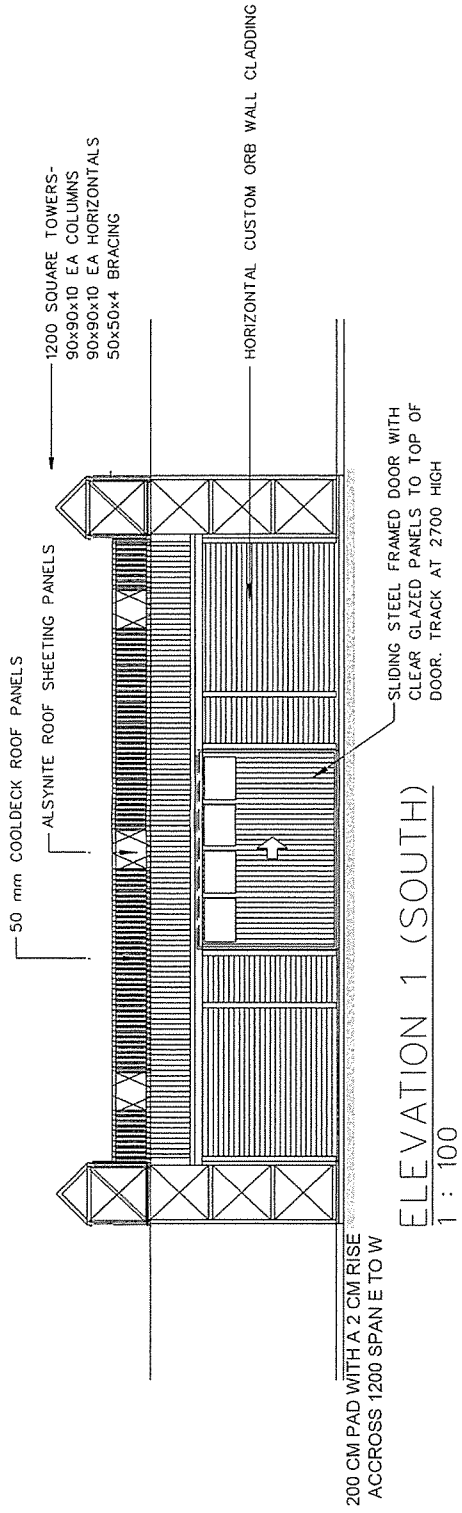

ELEVATION 1 (SOUTH)  
1 : 100

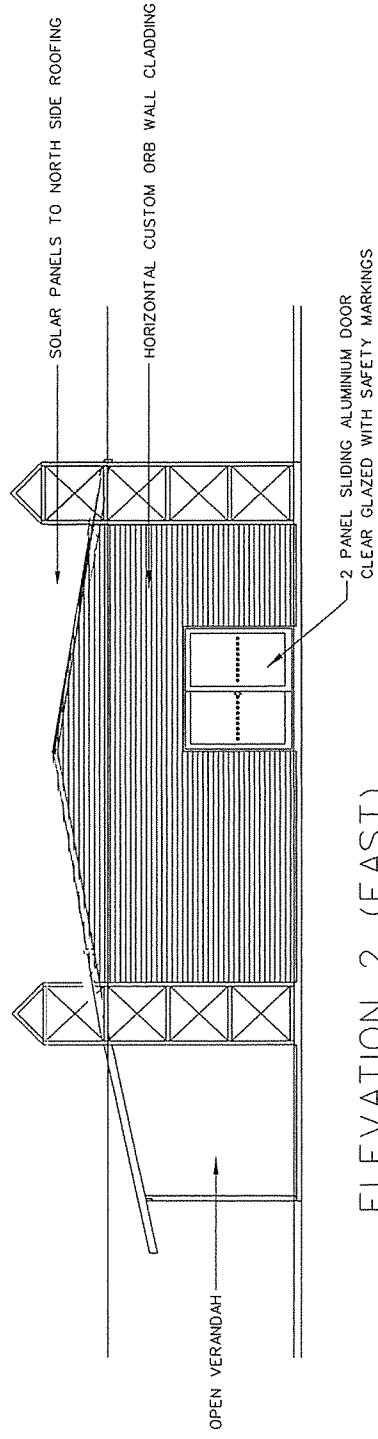

ELEVATION 2 (EAST)  
1 : 100


PROPOSED STUDIO


T. BURNS  
Pt LOT 181 (#18) GEORGIANA STREET  
YORK WA 6302

PINEFIELD'S OF YORK

GARY W. BYFIELD  
PO BOX 326  
YORK W.A. 6302  
MOBILE : 0414 885 338  
EMAIL : gwb15@gmail.com


DRAWN	GWB
DATE	NOV 17
REVISION	A
SHEET	04
	A3

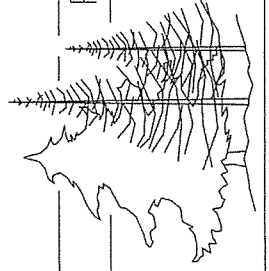

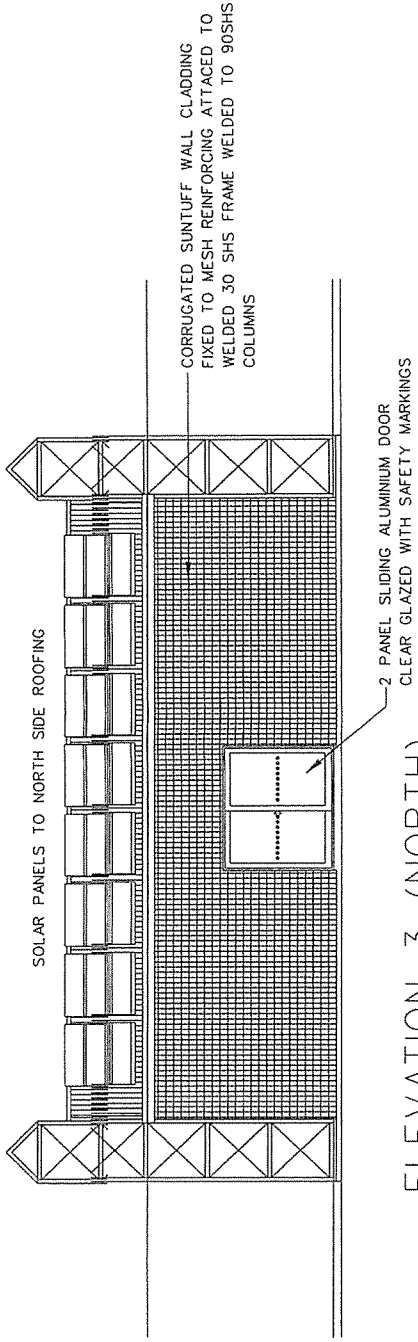

ELEVATION 3 (NORTH)

1 : 100

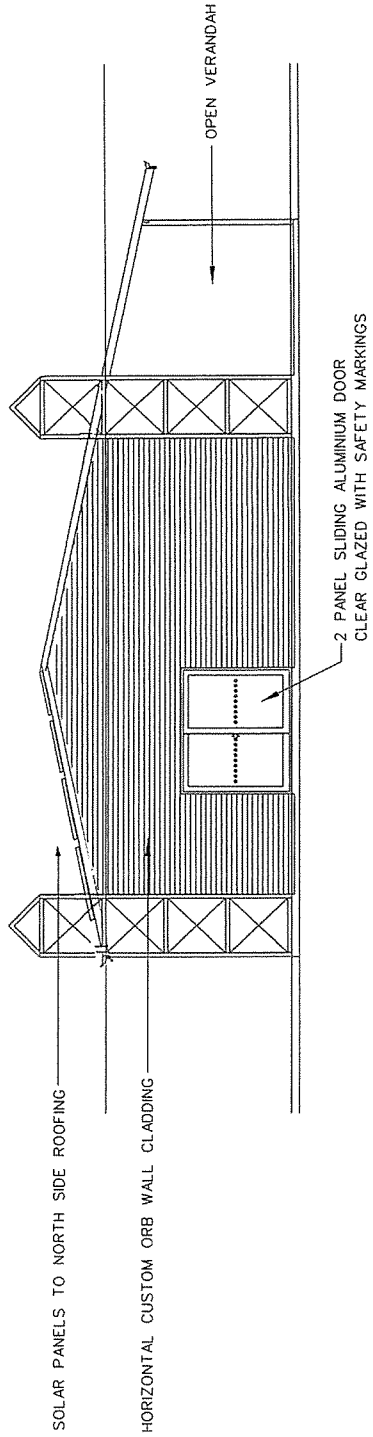

ELEVATION 4 (WEST)

1 : 100

PROPOSED STUDIO


T. BURNS  
 Pt LOT 181 (#18) GEORGIANA STREET  
 YORK WA 6302

PINEFIELD'S OF YORK

GARY W. BYFIELD  
 PO BOX 326  
 YORK W.A. 6302  
 MOBILE : 0414 885 338  
 EMAIL : gwb15@gmail.com


DRAWN	GWB
DATE	NOV 17
REVISION	A
SHEET	05 A3



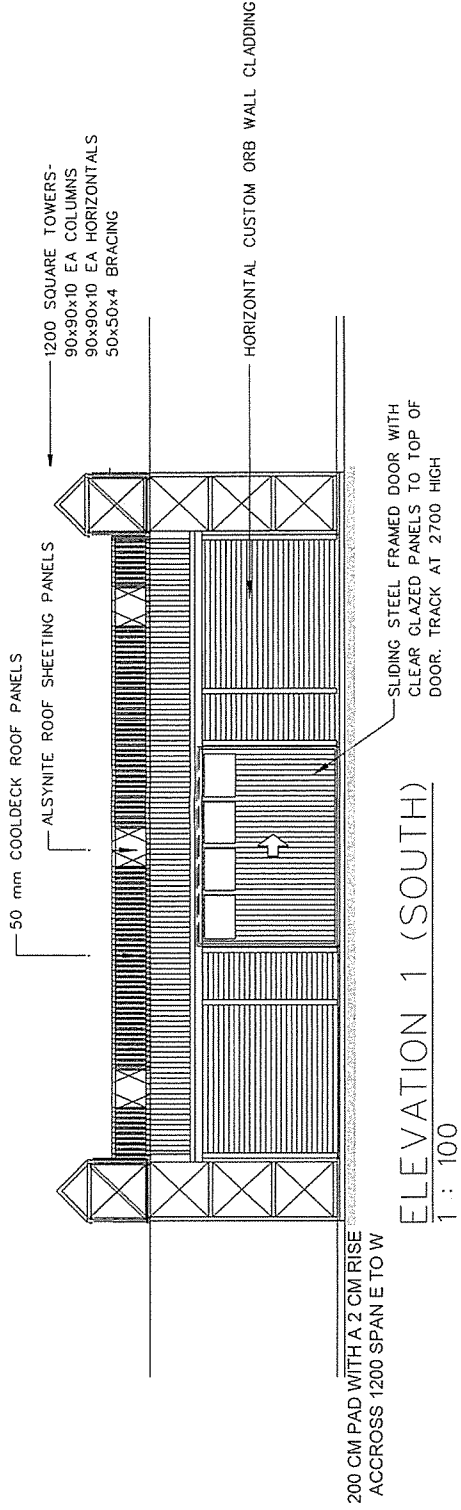

ELEVATION 1 (SOUTH)

1 : 100

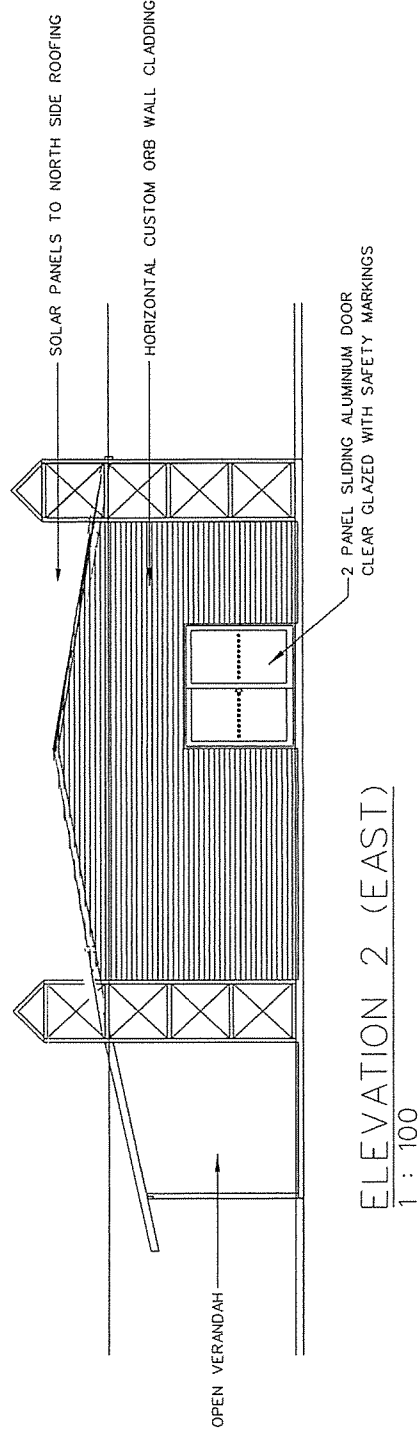

ELEVATION 2 (EAST)

1 : 100

PROPOSED STUDIO

T. BURNS  
 Pt LOT 181 (\*18) GEORGIANA STREET  
 YORK WA 6302

PINEFIELD'S OF YORK

GARY W. BYFIELD  
 PO BOX 326  
 YORK W.A. 6302  
 MOBILE : 0414 885 338  
 EMAIL : gwb151@gmail.com

DRAWN	GWB
DATE	NOV 17
REVISION	A
SHEET	04
	A3

