

# RAR - ATTACHMENT 3




Drawing Title	Landfill Layout Plan
Drawing Number	D013A
Revision	E
Drawing Size	A1


Location	Lots 4869, 5931, 9926 & 26934 Great Southern Hwy, Saint Ronans
Project	Allawuna Farm Landfill


Client	SITA Australia
Date	16/02/15
Design By	B.W.B.
Drawn By	S.B.Y.
Scale	1 : 7,500

**Bowman and Associates Pty Ltd**  
 ABN: 22 112 398 514  
 Mail: PO Box 2059, Rossmore WA 6148  
 Office: Success WA 6164  
 Phone: (08) 9414 9670  
 Web: www.bowmanassociates.com.au



**FOR DISCUSSION**  
 16 FEBRUARY 2015

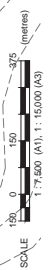

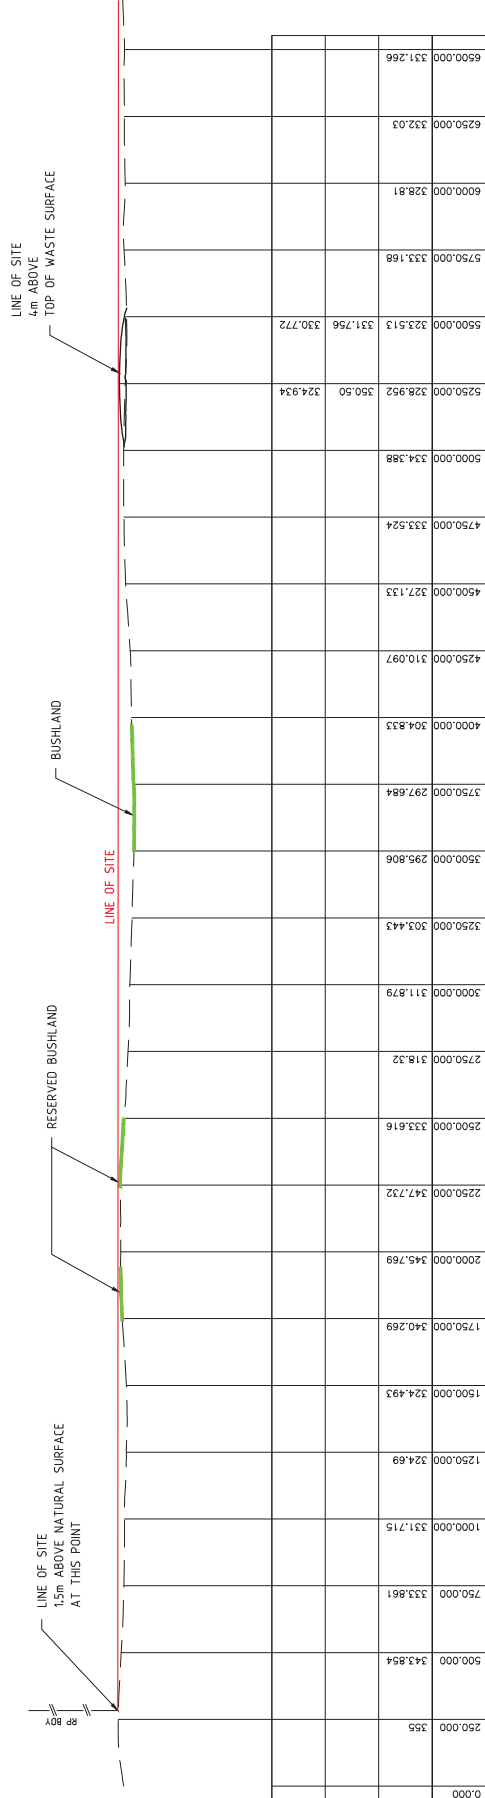


DATUM R.L. -220.000
DESIGN LANDFILL EARTHWORKS
DESIGN LANDFILL TOP OF WASTE SURFACE
EXISTING SURFACE LEVEL
CONTROL LINE CHAINAGE

SECTION D  
C35  
SCALE 1 : 10,000

FOR DISCUSSION

16 FEBRUARY 2015

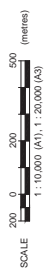

**Bowman and Associates Pty Ltd**  
 ABN: 22 112 398 514  
 Mail: PO Box 2059, Rossmore WA 6148  
 Office: Success WA 6164  
 Phone: (08) 9414 9670  
 Web: www.bowmanassociates.com.au

Client	SITA Australia	Location	Drawing Title
Date	16/02/15	Project	Landfill Sections
Design By	B.W.B.	Revision	E
Drawn By	S.B.Y.	Drawing Number	D013B
Scale	1:10,000	Drawing Size	A1