

# MEMORANDUM OF UNDERSTANDING

between

Shire of York

&

York District High School

## RELOCATION AND MAINTENANCE OF TOTEM POLES

| POLE RELOCATION RESPONSIBILITIES   |                      |      |          |   |          |   |
|---|----------------------|------|----------|---|----------|---|
| Task   | Allocation of duties |      |          | Cost (approx.)   |          | Comments   |
|   | Shire of York        | %    | York DHS | Shire of York   | York DHS |   |
| Agreed Location for poles:<br><br>Poles are to be located in a park or public area in the Shire of York.<br><br>Shire of York Works Committee to liaise with Mike Mount-Bryson (Deputy Principal, York DHS) and determine an agreed location for totem poles. | ✓                    |      | ✓        | N/A   | N/A      | Candice Bateman is the preferred location (as agreed to in discussions between Ian Crombie and Mike Mount Bryson). |
| Mounting of poles to be done by the Shire   | ✓                    | 100% |          | <u>Manpower &amp; hours:</u><br>Contractor (Greg Jones) to undertake the installation of 5 totem poles on behalf of SOY.<br>Quoted price - \$120.00<br><br><u>Plant/Machinery required:</u><br>• Hoist - \$150.00/hr<br>• Truck - \$127.00/hr<br><br><u>Materials:</u><br>Creosote -No charge | N/A      | ITEM 24<br>Appendix 1                                                                                              |

| POLE RELOCATION RESPONSIBILITIES |   |      |   |   |          |   |
|----------------------------------|---|------|---|---|----------|---|
| Task                             | Allocation of duties                                                                                                   |      |   | Cost (approx.)   |          | Comments   |
|                                  | Shire of York   | %    | York DHS   | Shire of York   | York DHS |   |
| Ongoing maintenance of poles     | <p>✓</p> <p><u>Grounds maintenance:</u></p> <p>Weed &amp; pest control to be carried out periodically as required.</p> | 100% | <p>✓</p> <p><u>Aesthetic maintenance:</u></p> <p>Periodical painting, timber/pest treatments (&amp; whatever else may be required to keep poles in presentable condition)</p> | <p>100%</p> <p><u>Manpower &amp; hours:</u></p> <ul style="list-style-type: none"> <li>Area to be sprayed periodically as part of the Shire's weed control program.</li> <li>Area to be mowed within parameters of the Shire's parks &amp; gardens maintenance program</li> </ul> <p><u>Plant/Machinery required:</u></p> <ul style="list-style-type: none"> <li>Lawn mower</li> <li>Brushcutter</li> </ul> | NA       | <p>York DHS to undertake periodical maintenance from their existing budget</p> <p>No additional cost of maintenance to SOY</p> |

Shire of York  
Name (print): \_\_\_\_\_

Date \_\_\_\_\_

Shire of York  
Name (print): \_\_\_\_\_


Date \_\_\_\_\_



# Map Viewer


Created 5 Nov 2014

31° 52' 25"S  
116° 46' 23"E

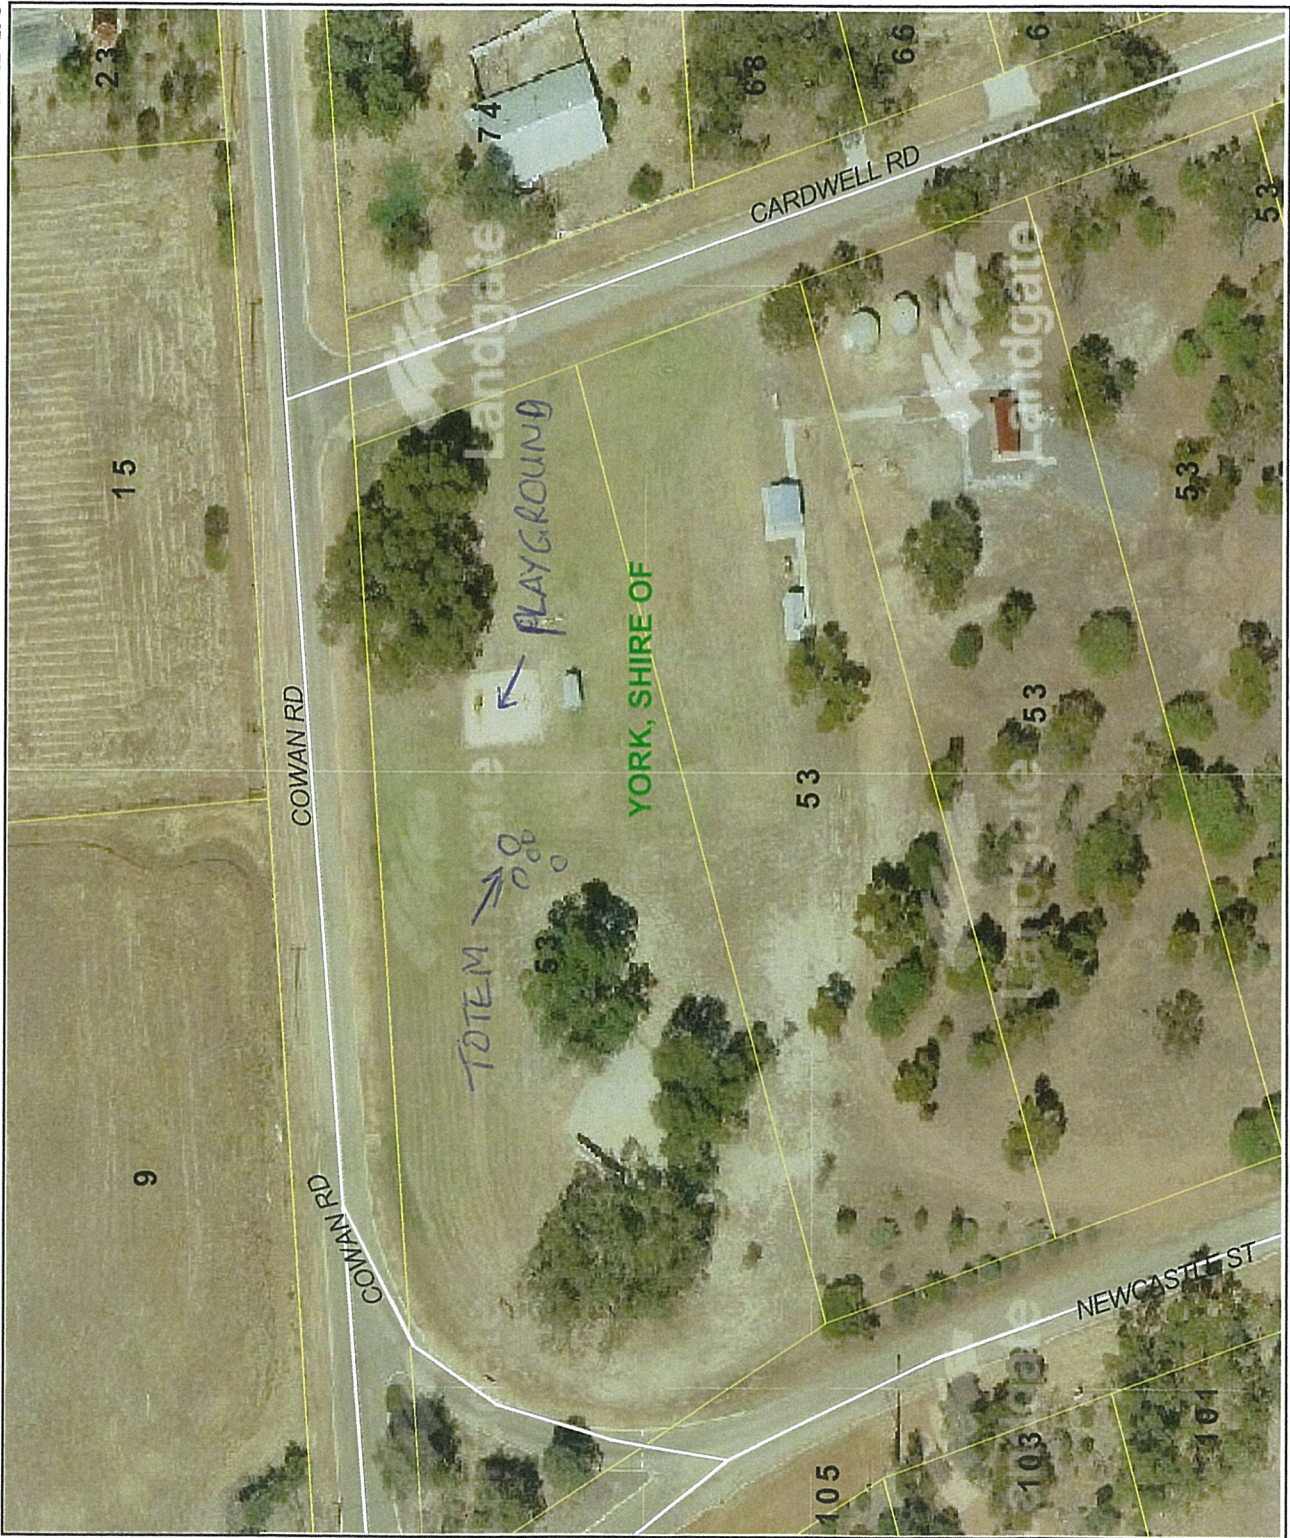

31° 52' 25"S  
116° 46' 23"E

31° 52' 27"S  
116° 46' 23"E

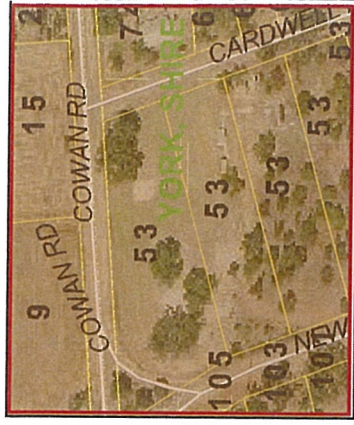

Scale: 1:911

## Description

Map Projection: GDA 94 (Lat/Long)

Datum: Geocentric Datum of Australia  
1994

1 Midland Square  
Midland WA 6056  
(08) 9273 7341  
customerservice@landgate.wa.gov.au  
www.landgate.wa.gov.au



**Landgate**

© Western Australian Land Information Authority 2007

Item 9.4  
Appendix 2