


FILENAME: \\SERVER\TALES\SECTIONS\ENGINEERING\PROJECTS\2025\125003 - YORK MACARTNEY ST DESIGN\DRAWINGS\1_DRAWINGS\125003-AR\LONG
Printed by Armand Bester on 09/10/2025 03:22 PM

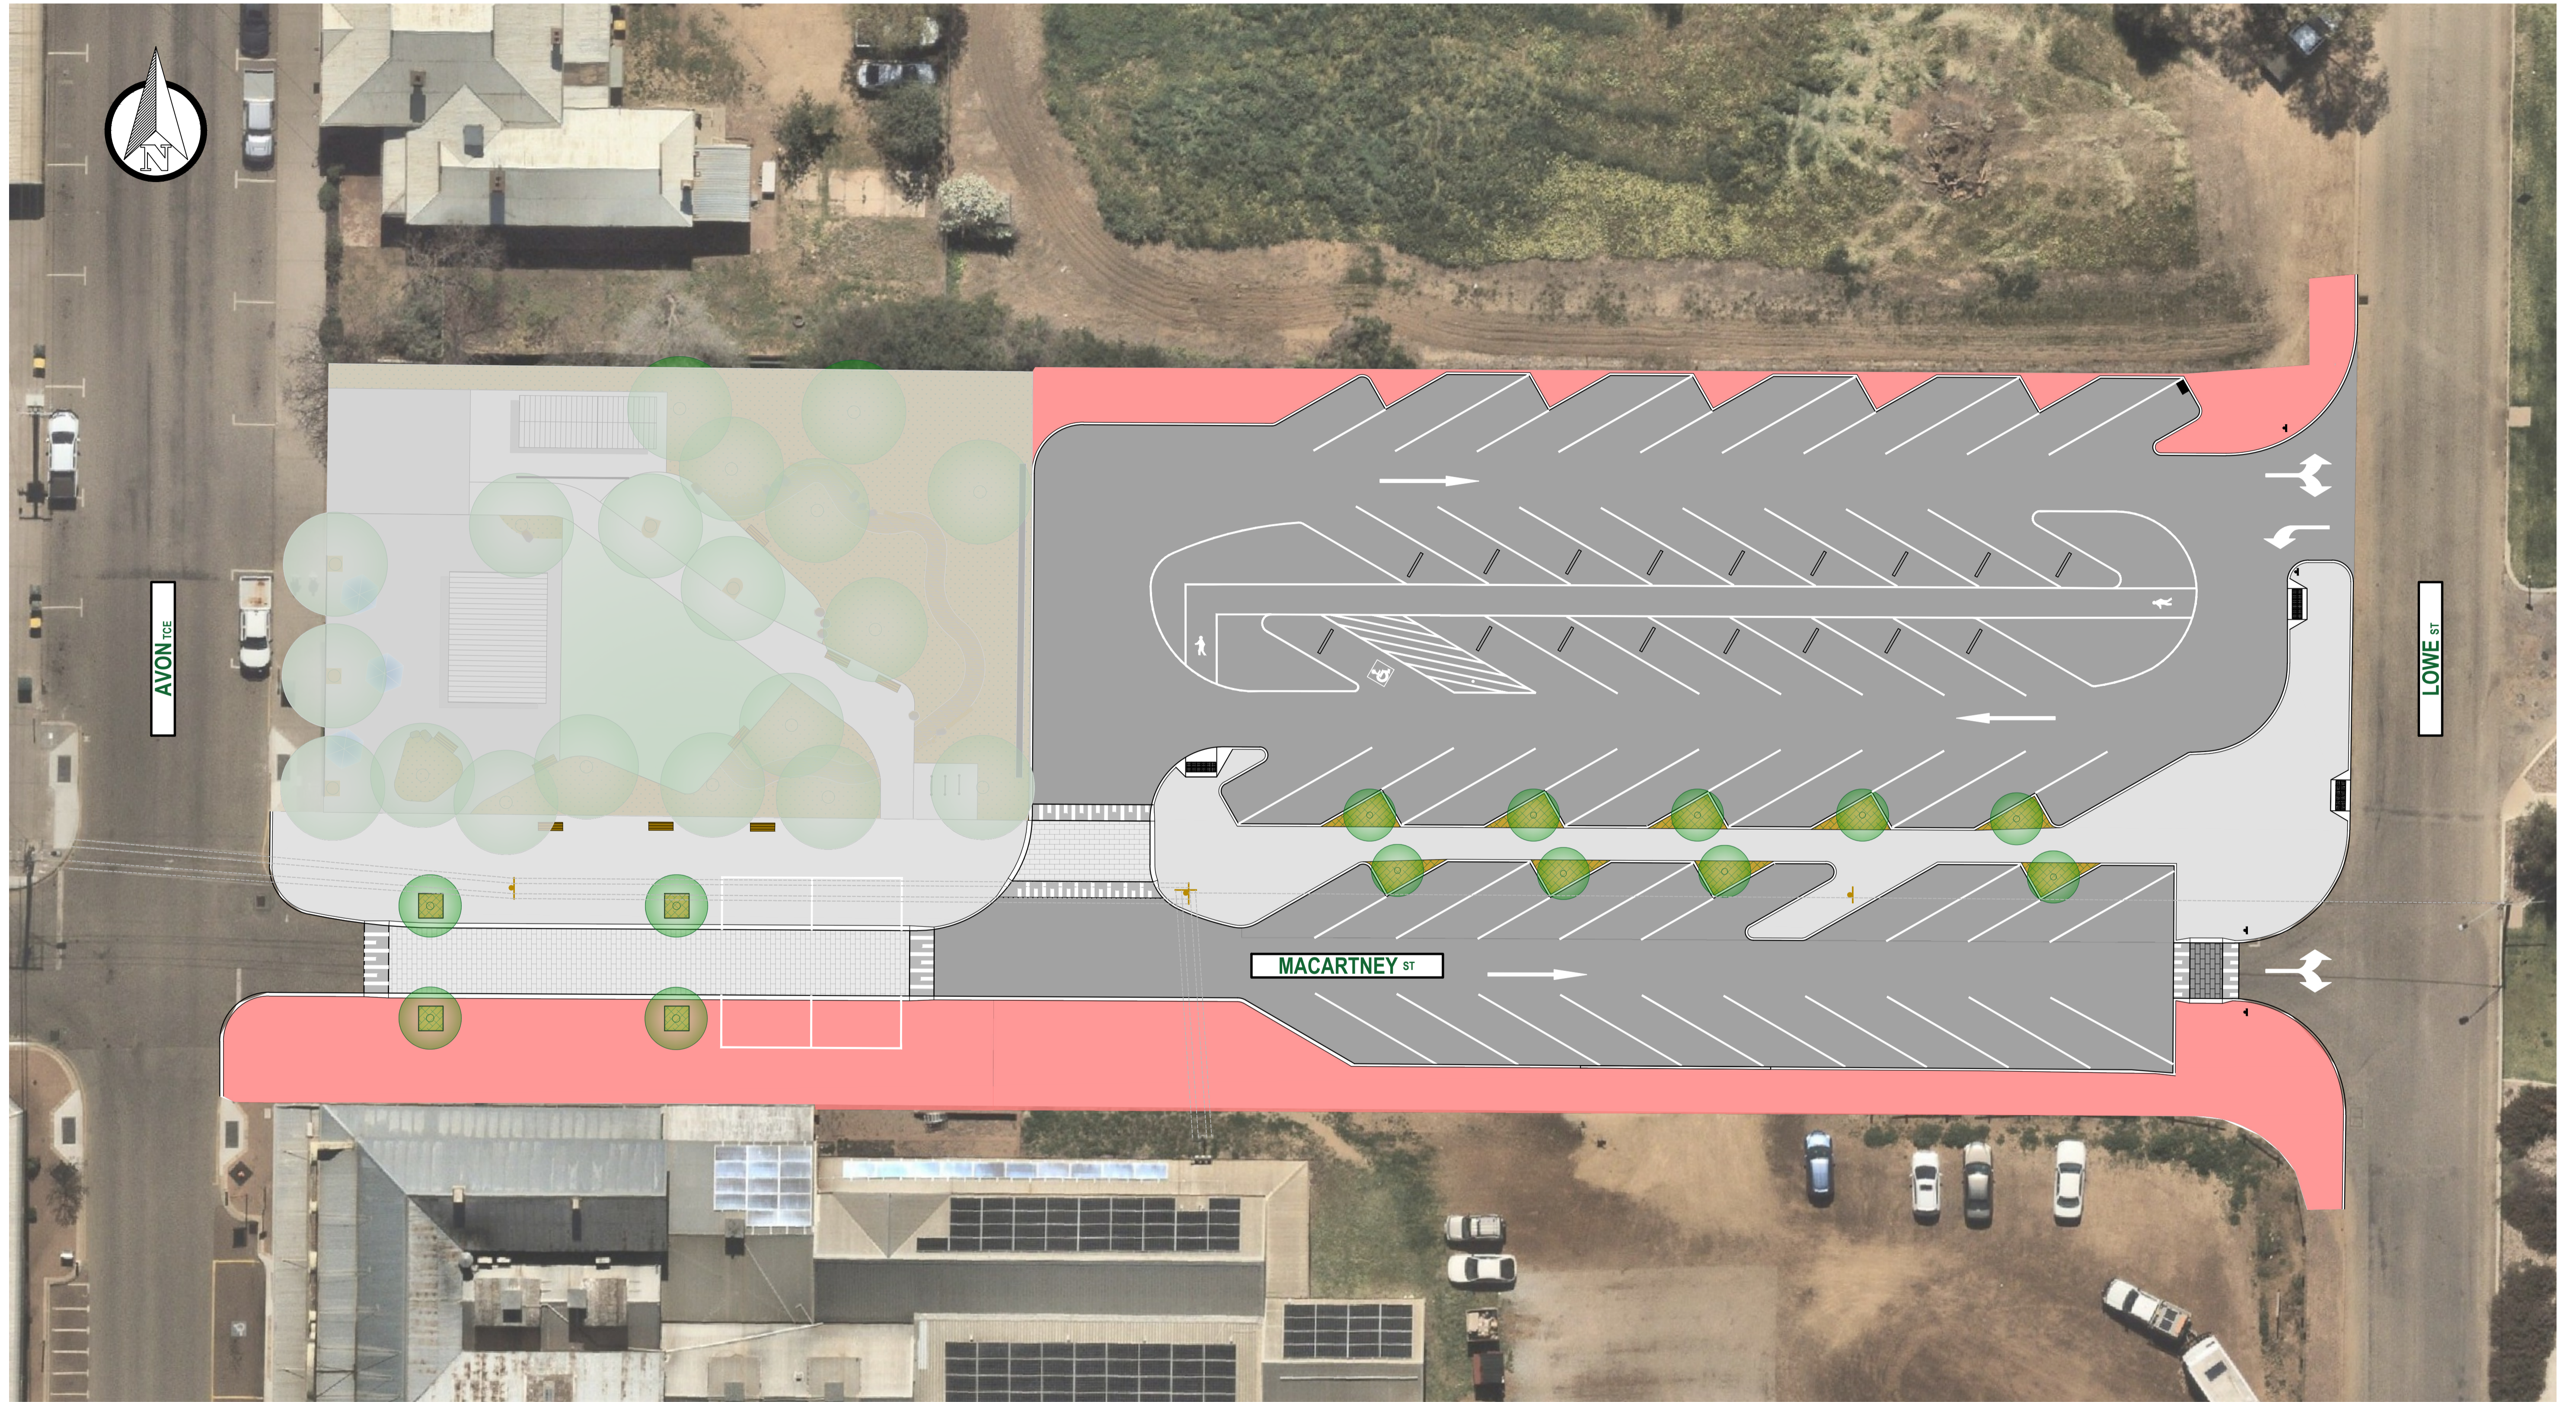

10m 0m 10m 20m
1:250 © A1



Macartney St Design