


LOT 1 GREAT SOUTHERN HIGHWAY, GILGERING

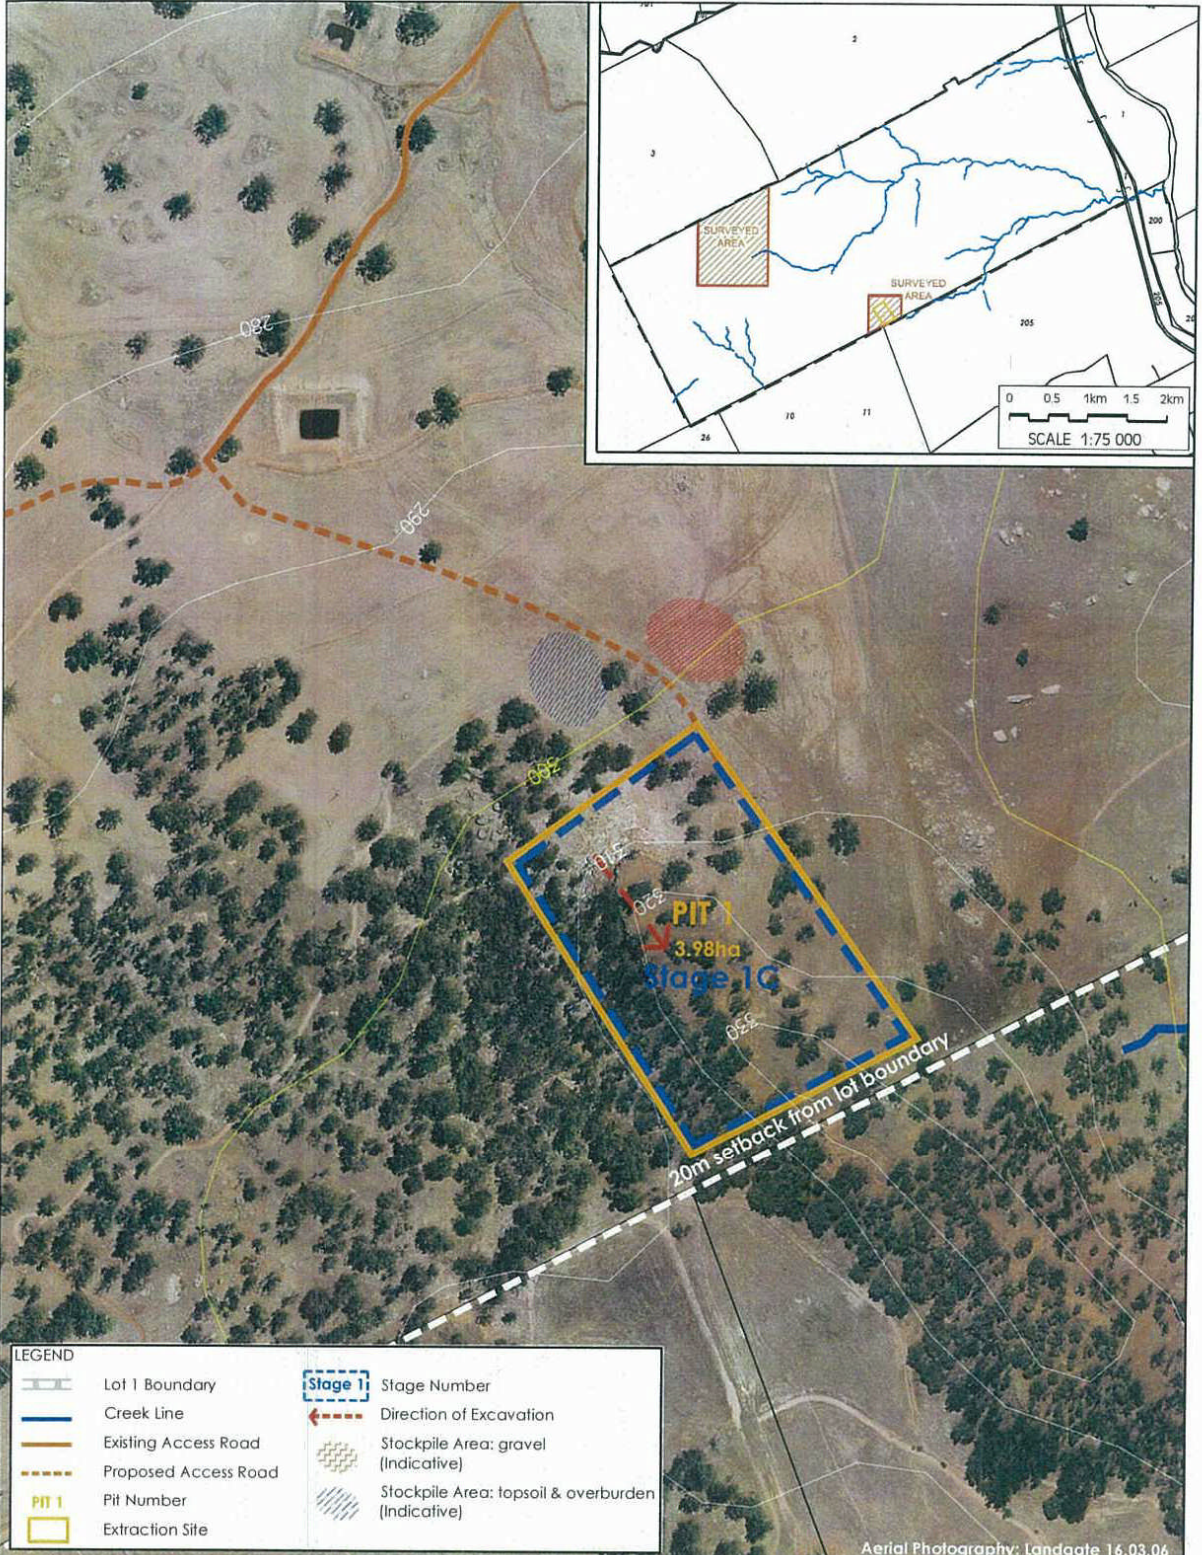

Aerial Photography: Landgate 16.03.06

LAND inSights
 LAND MANAGEMENT CONSULTANTS
 Street address: 1/1 ALVAN STREET, MT LAWLEY W.A. 6050
 Postal address: PO BOX 260, MT LAWLEY, W.A. 6028
 p: (08) 9271 8506 e: admin@landinsights.com.au | www.landinsights.com.au

NORTH
 0 50 75 100m
 SCALE 1:4 000

DRAWN:	CE
APPROVED:	SR
DATA:	Scanlan Surveys
DATE:	22 December 2009
PLAN NO.:	840-02b Lot1_F5

**EXTRACTION PLAN: PIT 1
 LOT 1 GREAT SOUTHERN HIGHWAY,
 GILGERING**

FIGURE 5