


Legend

Water

- FPM Extent of Flooding (DOW-055)
- Extent of 1 in 10 (10%) AEP flooding
- Extent of 1 in 25 (4%) AEP flooding
- Extent of 1 in 100 (1%) AEP flooding

Cadastral

- Cadastral (Lines) (LGATE-083)
- Road Boundary - Surveyed
- Internal Boundary - Surveyed
- Easement Boundary - Surveyed

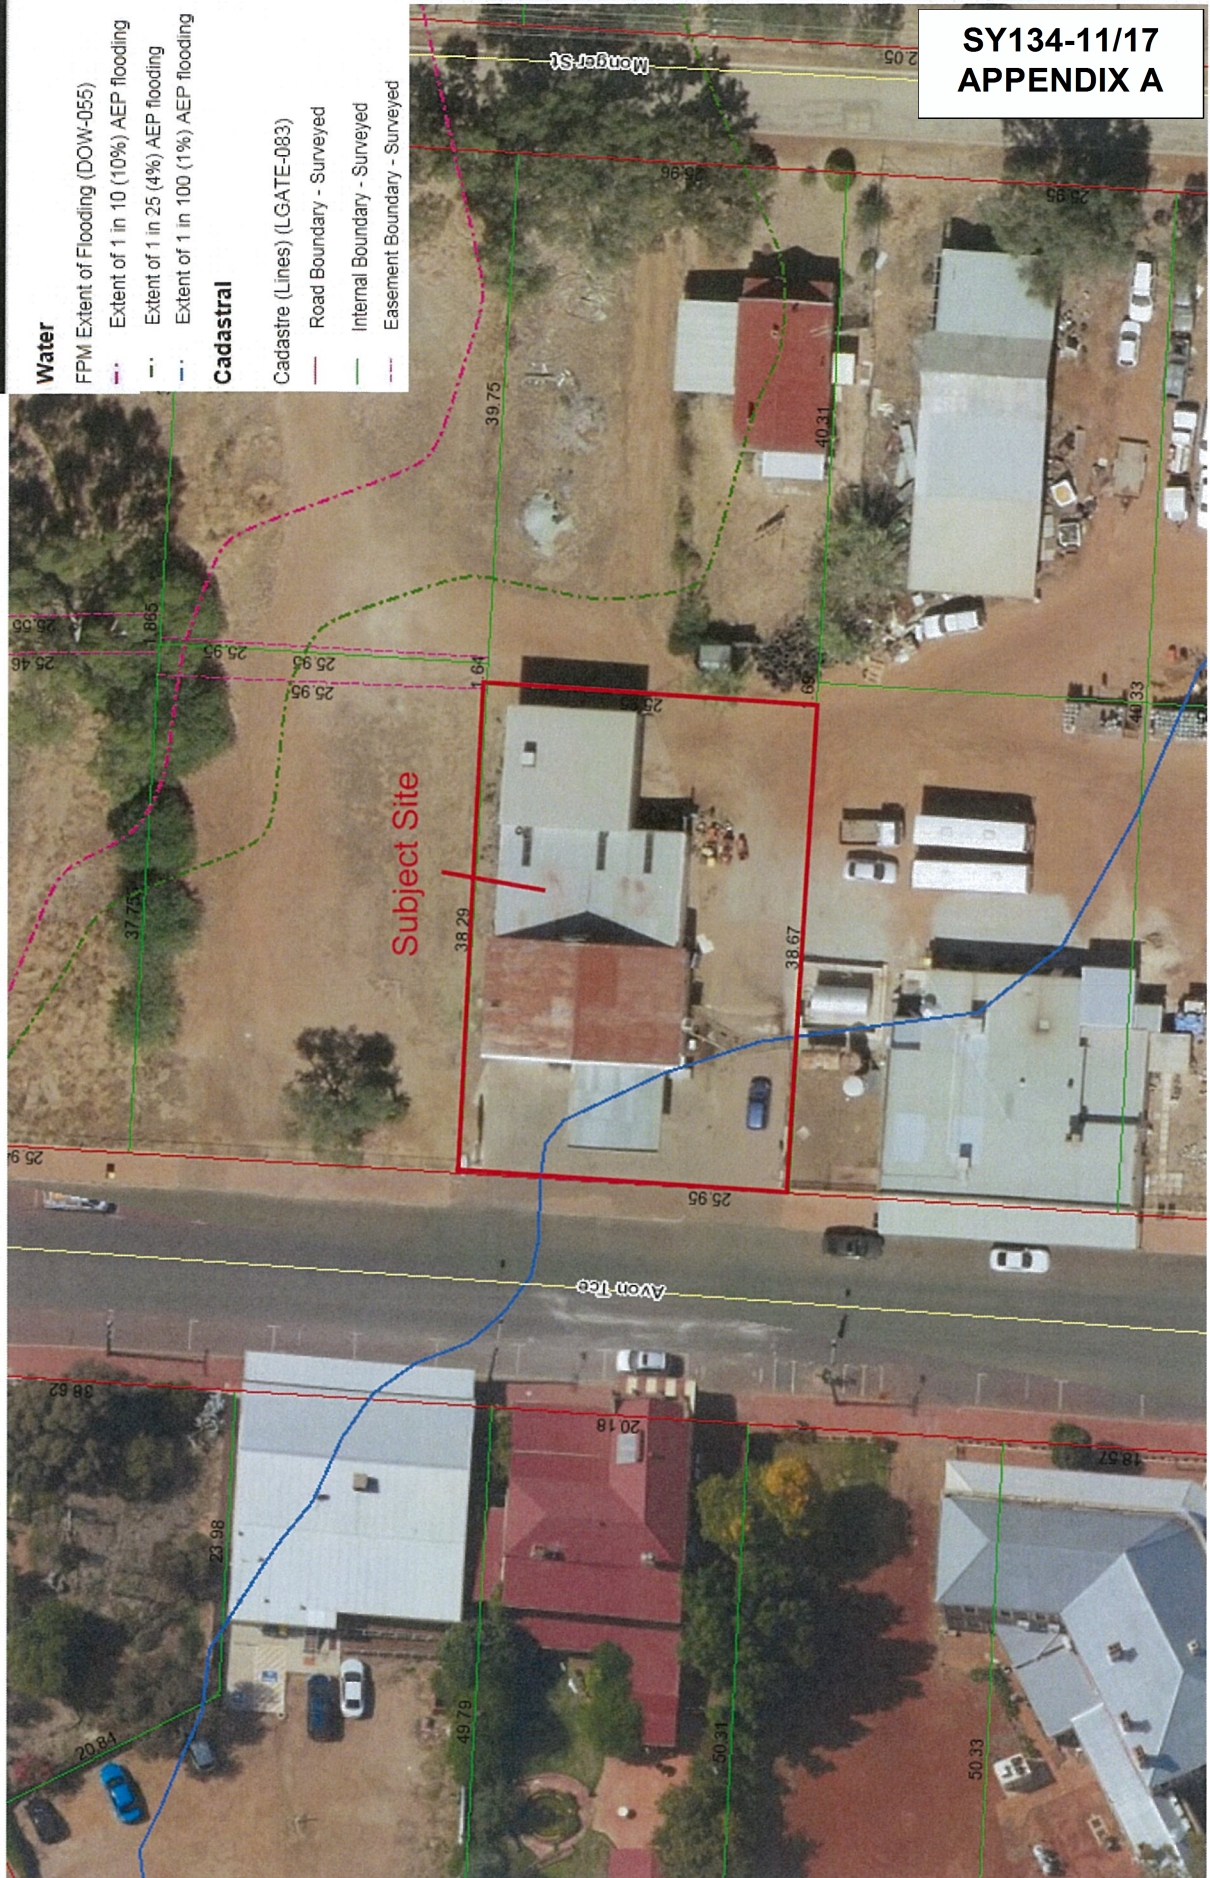

SY134-11/17
APPENDIX A


SY134-11/17
APPENDIX B







AVON TCE

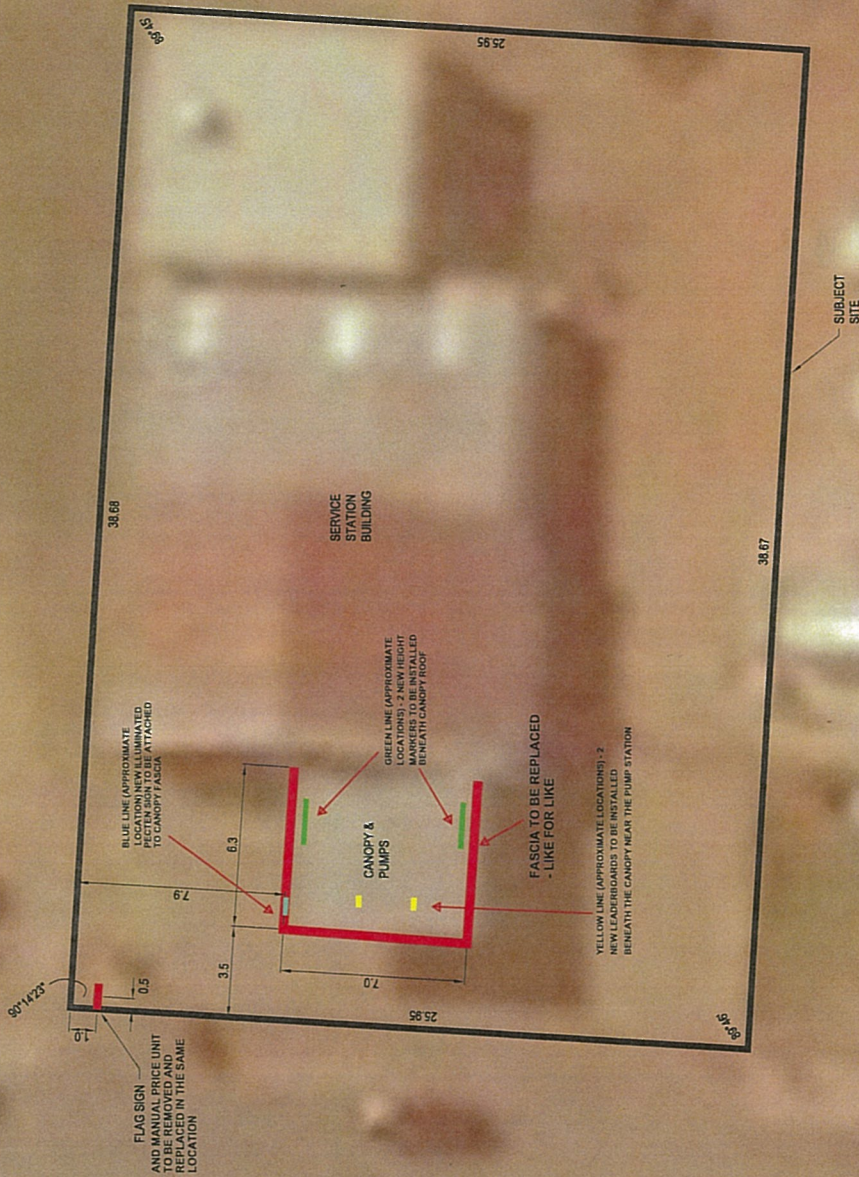


SY134-11/17 APPENDIX C

PROJECT		ISSUE/REVISION		PROJECT DATA		REGISTRATION		SCALE		CLIENT		PROJECT		CONSULTANT	
PROJECT NUMBER	60528399	ISSUE/REVISION		DATE	SURVEY	REGISTRATION		SCALE		CLIENT	LENDDLEASE	PROJECT	VIVA SHELL SIGNAGE UPGRADE	CONSULTANT	AECOM
SHEET TITLE	86 AVON TERRACE, YORK, WA LOT 7 ON DIAGRAM 48880	ISSUE/REVISION		DATE	SURVEY	REGISTRATION		SCALE		CLIENT	LENDDLEASE	PROJECT	VIVA SHELL SIGNAGE UPGRADE	CONSULTANT	AECOM
SITE PLAN		ISSUE/REVISION		DATE	SURVEY	REGISTRATION		SCALE		CLIENT	LENDDLEASE	PROJECT	VIVA SHELL SIGNAGE UPGRADE	CONSULTANT	AECOM
DATE	28.7.2017	ISSUE/REVISION		DATE	SURVEY	REGISTRATION		SCALE		CLIENT	LENDDLEASE	PROJECT	VIVA SHELL SIGNAGE UPGRADE	CONSULTANT	AECOM
DESCRIPTION	INITIAL ISSUE	ISSUE/REVISION		DATE	SURVEY	REGISTRATION		SCALE		CLIENT	LENDDLEASE	PROJECT	VIVA SHELL SIGNAGE UPGRADE	CONSULTANT	AECOM
SHEET NUMBER	60528399-SHT-YORK-0001	ISSUE/REVISION		DATE	SURVEY	REGISTRATION		SCALE		CLIENT	LENDDLEASE	PROJECT	VIVA SHELL SIGNAGE UPGRADE	CONSULTANT	AECOM

PROJECT		ISSUE/REVISION		PROJECT DATA		REGISTRATION		SCALE		CLIENT		PROJECT		CONSULTANT	
PROJECT NUMBER	60528399	ISSUE/REVISION		DATE	SURVEY	REGISTRATION		SCALE		CLIENT	LENDDLEASE	PROJECT	VIVA SHELL SIGNAGE UPGRADE	CONSULTANT	AECOM
SHEET TITLE	86 AVON TERRACE, YORK, WA LOT 7 ON DIAGRAM 48880	ISSUE/REVISION		DATE	SURVEY	REGISTRATION		SCALE		CLIENT	LENDDLEASE	PROJECT	VIVA SHELL SIGNAGE UPGRADE	CONSULTANT	AECOM
SITE PLAN		ISSUE/REVISION		DATE	SURVEY	REGISTRATION		SCALE		CLIENT	LENDDLEASE	PROJECT	VIVA SHELL SIGNAGE UPGRADE	CONSULTANT	AECOM
DATE	28.7.2017	ISSUE/REVISION		DATE	SURVEY	REGISTRATION		SCALE		CLIENT	LENDDLEASE	PROJECT	VIVA SHELL SIGNAGE UPGRADE	CONSULTANT	AECOM
DESCRIPTION	INITIAL ISSUE	ISSUE/REVISION		DATE	SURVEY	REGISTRATION		SCALE		CLIENT	LENDDLEASE	PROJECT	VIVA SHELL SIGNAGE UPGRADE	CONSULTANT	AECOM
SHEET NUMBER	60528399-SHT-YORK-0001	ISSUE/REVISION		DATE	SURVEY	REGISTRATION		SCALE		CLIENT	LENDDLEASE	PROJECT	VIVA SHELL SIGNAGE UPGRADE	CONSULTANT	AECOM

Scale: 0 5 10 m
1:200

Frame: V:\MKTG\PROJECTS\SY134-11\17\APPENDIX C\SY134-11-17-APPENDIX C.dwg
Last saved by: SCOTTAK(2017-07-31) Last Plot: 2017-07-31

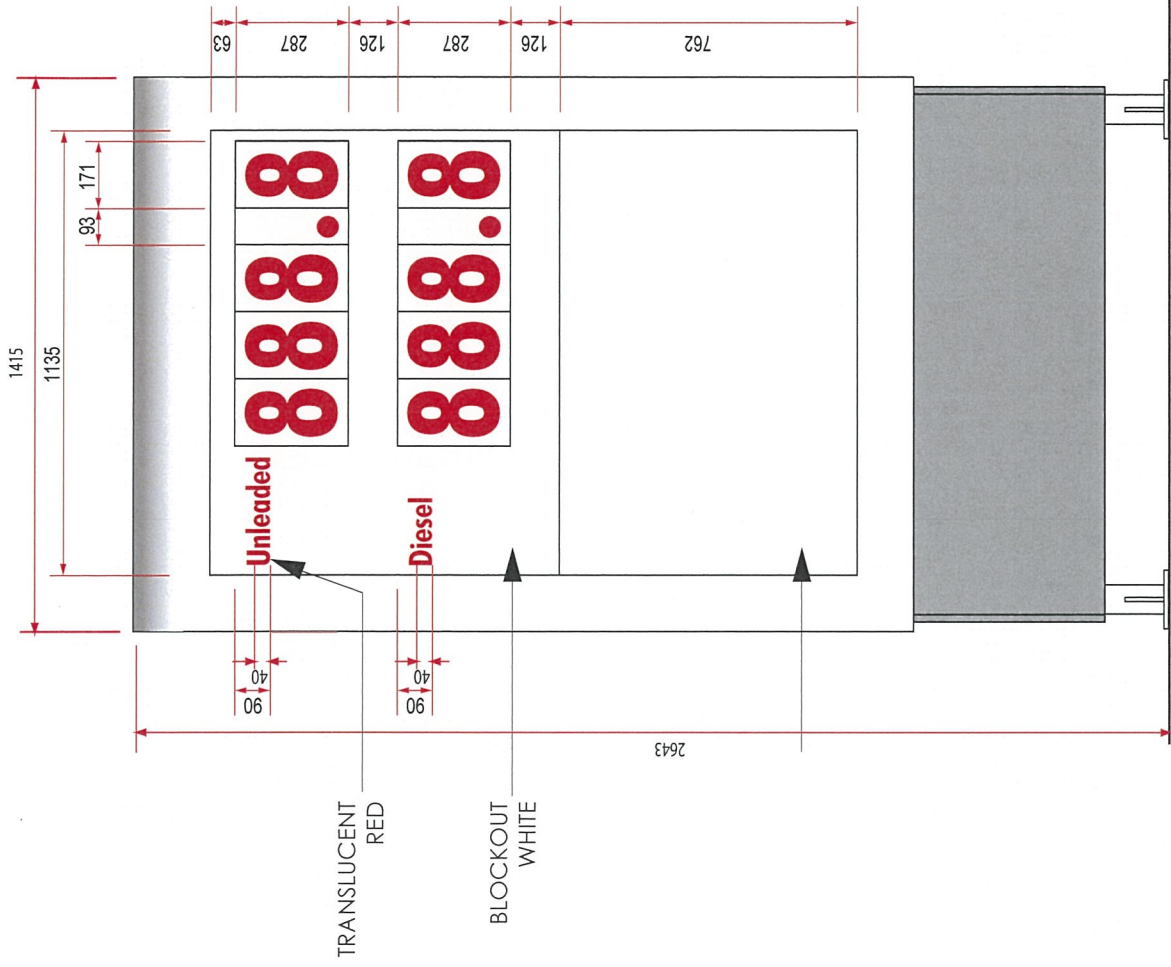

© Copyright 2017

This design / drawing remains the property of EVOCOM and all rights strictly reserved. Reproduction either wholly or in part / or issuance to third parties in any form whatsoever is strictly prohibited without the written consent of EVOCOM.

SHEET 1 OF 1

Do not scale from this drawing

Customer Name
Viva

Drawing Title
Smiths Shell Service WA 3m manual priceboard

Drawn BB

Date 01/08/2017


Revision 0

Site Address:


All Dimensions in MM

Tolerances on Dimensions not otherwise specified.

Linear ± 0.1
Angular $\pm 0.5^\circ$
Hole Ctrs ± 0.1

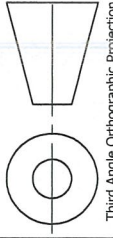

Third Angle Orthographic Projection

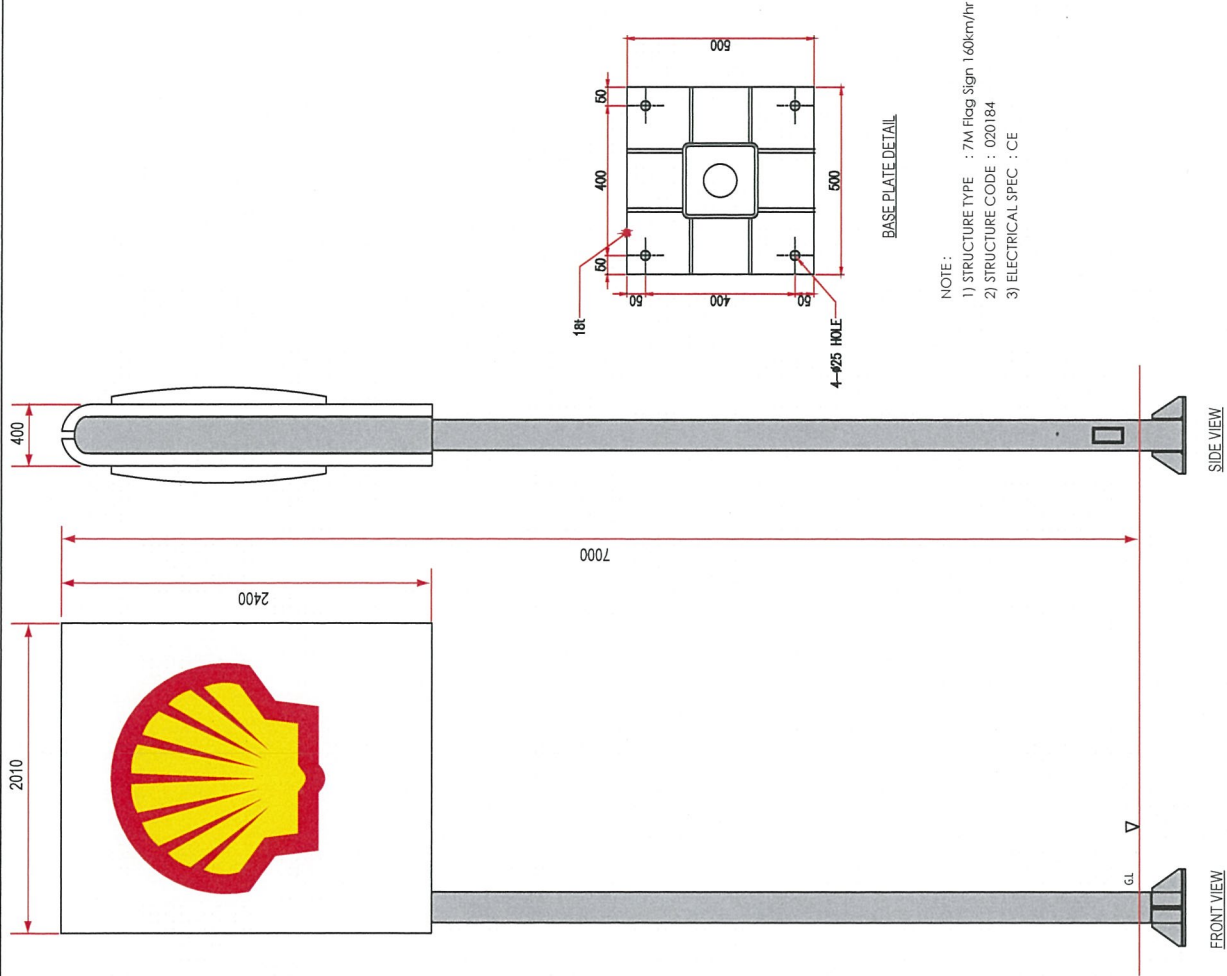

NOTE :

- 1) STRUCTURE TYPE : 7M Flag Sign 1.60km/hr
- 2) STRUCTURE CODE : 020184
- 3) ELECTRICAL SPEC : CE

© Copyright 2017 This design / drawing remains the property of EVOCOM and all rights strictly reserved. Reproduction either wholly or in part / or issuance to third parties in any form whatsoever is strictly prohibited without the written consent of EVOCOM.	Do not scale from this drawing	Customer Name Viva	<table><tr><td>Drawn</td><td>BB</td></tr><tr><td>Date</td><td>01/08/2017</td></tr><tr><td>Revision</td><td>0</td></tr><tr><td colspan="2">Site Address:</td></tr></table>	Drawn	BB	Date	01/08/2017	Revision	0	Site Address:		All Dimensions in MM Tolerances on Dimensions not otherwise specified. Linear ± 0.1 Angular ± 0.5° Hole Ctrs ± 0.1	 Third Angle Orthographic Projection
		Drawn		BB									
	Date	01/08/2017											
	Revision	0											
	Site Address:												
SHEET 1 OF 1	Drawing Title Smiths Shell Service WA 7m flag sign												


7M FLAG SIGN AND PRICEBOARD

Quantity: 1 of each

Description: Illuminated
Shell Yellow, Red and White
coloured signs

Dimensions: As per details

Materials: Anodised metal for
sign chassis, perspex for
Pecten sign, plastic for
removable pricing

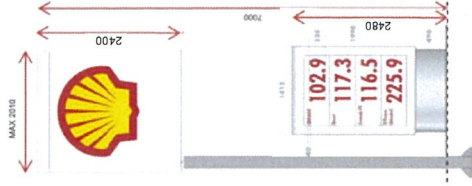


ILLUMINATED PECTEN SIGN

Quantity: facing main traffic
direction

Description: Illuminated
Shell Yellow, Red and White
coloured sign

Dimensions: As per details

Materials: Anodised metal

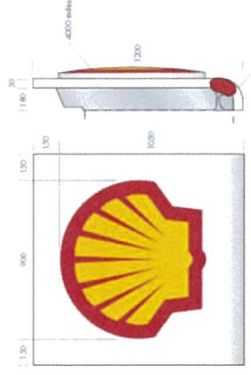

HEIGHT MARKERS

Quantity: 2

Description: Non-illuminated
white

Dimensions: As per detail

Materials: Anodised metal



LEADER BOARDS

Quantity: ~~6~~

Description: Non-illuminated
white yellow

Dimensions: As per detail

Materials: Anodised metal



~~Replacing like for like~~

NEW PROPOSED INTERNALLY
ILLUMINATED FLAG SIGN AND NON-
ILLUMINATED STANDALONE PRICE UNIT

TWO NEW HEIGHT MARKERS
INSTALLED BENEATH THE CANOPY

Proposed Elevation for Smiths Shell Service Station
86 Avon Terrace, York



PROPOSED CANOPY FASCIA DETAILS



2 colour aluminium composite material flat fascia


Applied yellow vinyl to Canopy Fascia

Applied red vinyl


White Fascia Panel exposed at corners

White Fascia Panel

SIDE ELEVATION

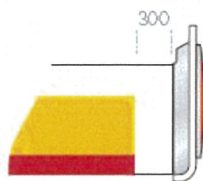

FRONT ELEVATION

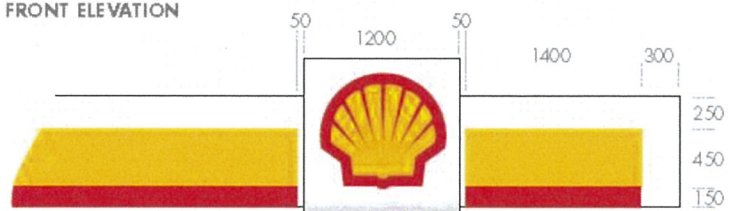

LEVEL 2 INTERNAL CORNER DETAIL

