

SY135-11/17
APPENDIX A

Avonlea St

Subject Site

York Volunteer Fire & Rescue Service

Lot 500

Police Station

Railway Reserve

Pelham St

SY135-11/17
APPENDIX A

Subject Site

Avonlea St

Police Station

Lot 500

York Volunteer Fire & Rescue Service

Railway Reserve

Pelham St

**SY135-11/17
APPENDIX A**

Subject Site

York Volunteer Fire & Rescue Service

Police Station

Railway Reserve

Avonlea Ave

Pelham St

Lot 500


**SY135-11/17
APPENDIX A**

Subject Site

York Volunteer Fire & Rescue Service

Lot 500

Police Station

Railway Reserve

Avonlea

Pelham St

341.664

23.126

11.088

94.61

20.12

61.22

56.99

56.99

69.96

20.84

11.185

6.81

20.827

64.35

59.781

55.957

73.28

77.9

82.52

87.15

91.77

20.81

20.74

33.63

41.09

43.23

10.9

26.74

71.82

71.28

27.702

37.221

3.06

70.9

13.06

120.81

120.82

120.83

33.63

55.48

55.46

55.46

55.48

27.73

31.52

41.12

27.72

21.7

97.54

[illegible]

SY135-11/17
APPENDIX A

Avonlea St

Subject Site

York Volunteer Fire & Rescue Service

Lot 500

Police Station

Railway Reserve

Pelham St

**SY135-11/17
APPENDIX A**

Subject Site

York Volunteer Fire & Rescue Service

Lot 500

Police Station

Railway Reserve

Avonlea

Pelham St

341.664

23.126

11.088

94.61

27.72

21.7

31.52

41.12

55.46

55.46

26.12

55.48

20.21

82.52

87.15

91.77

20.74

77.9

73.28

59.781

55.957

20.627

11.185

6.81

41.09

43.23

10.9

26.74

71.28

77.82

20.91

33.63

120.82

120.83

120.81

33.63

37.221

3.06

70.9

6.19

16.67

20.84

61.22

56.99

56.99

69.96

13.06

10.53

**SY135-11/17
APPENDIX B**






Site Photo – taken from Avon Terrace

RAILWAY RESERVE

LOT 34
FIRE STATION

SUBSOIL DRAIN DETAIL

NOT TO SCALE

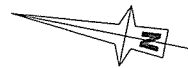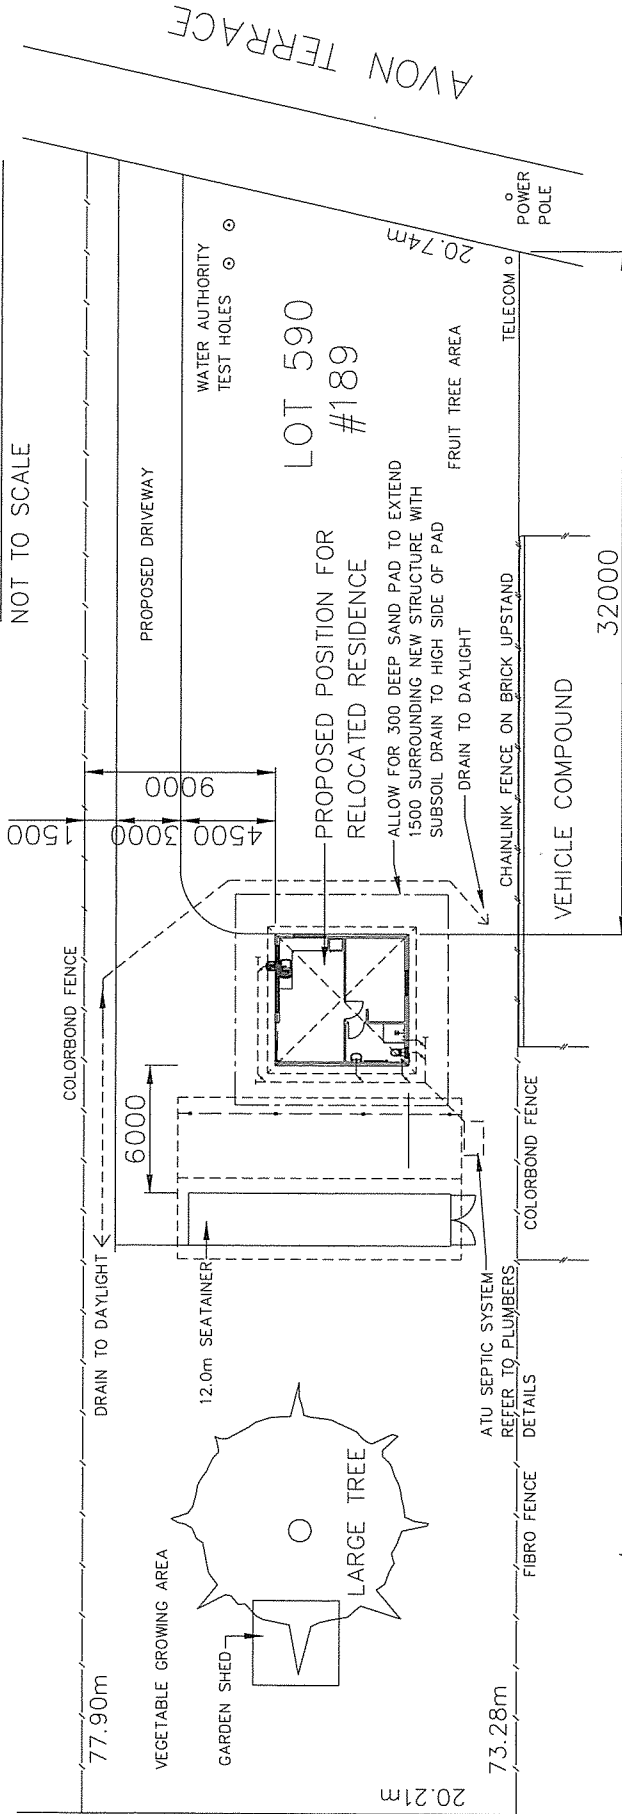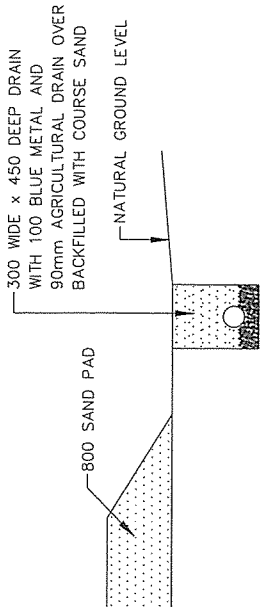

SITE PLAN
1 : 250

POLICE STATION
LOT 168

PROPOSED RESIDENCE







T. CENT
LOT 590 AVON TERRACE
YORK WA 6302

PINEFIELD'S OF YORK



GARY W. BYFIELD
PO BOX 326
YORK W.A. 6302
MOBILE 0414 885 338

SY135-11/17
APPENDIX C


DRAWN	G
DATE	JUN
REVISION	
SHEET	02

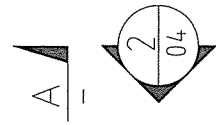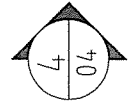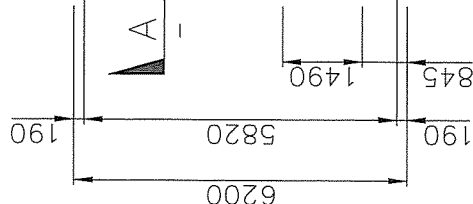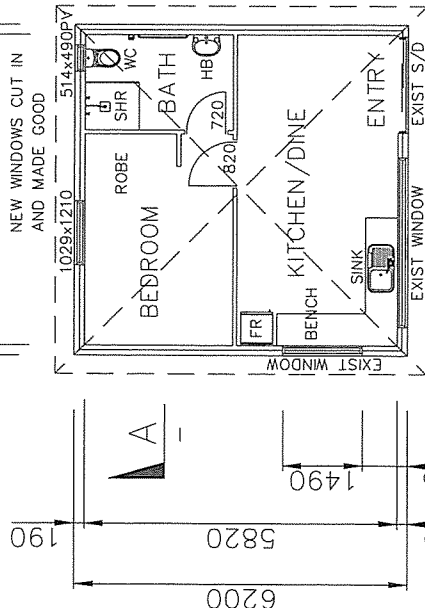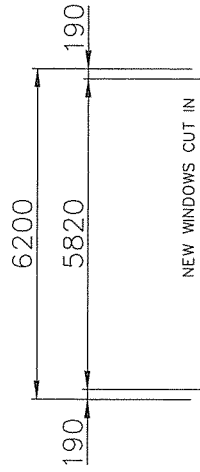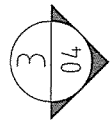

FLOOR PLAN
1 : 100

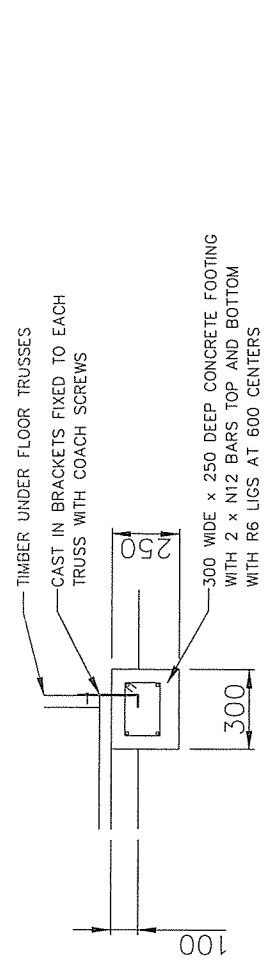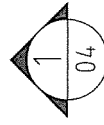


SLEEPER DETAIL
1 : 20

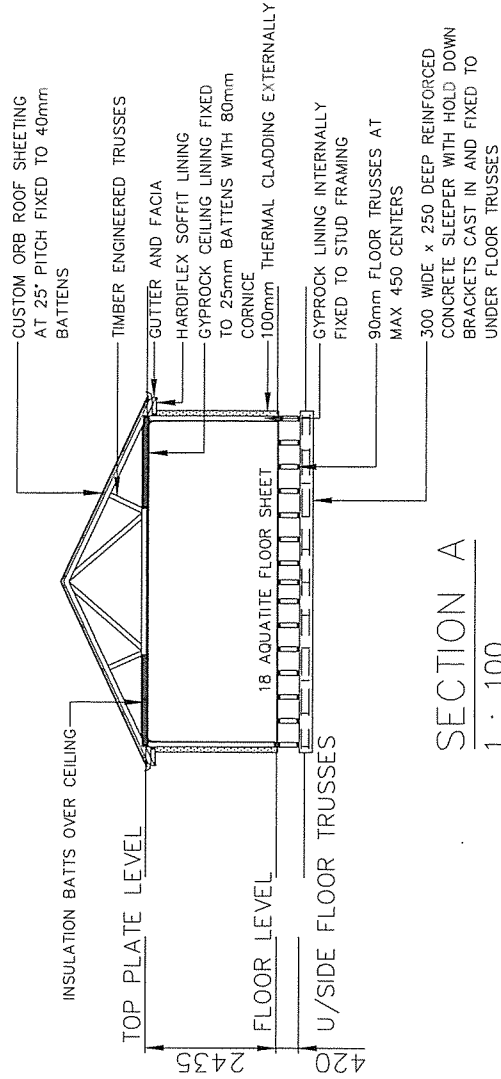

SECTION A
1 : 100


DRAWING SET INDICATES EXISTING
BUILDING BEING RE-ESTABLISHED
ON SITE AS SHOWN

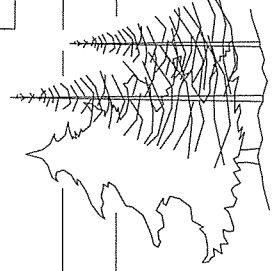


PROPOSED RESIDENCE

T. CENT
LOT 590 AVON TERRACE
YORK WA 6302


PINEFIELD'S OF YORK	DRAWN	GWB
GARY W. BYFIELD PO BOX 326 YORK W.A. 6302 MOBILE 0414 885 338	DATE	JUNE 17
	REVISION	A
	SHEET 03	A3

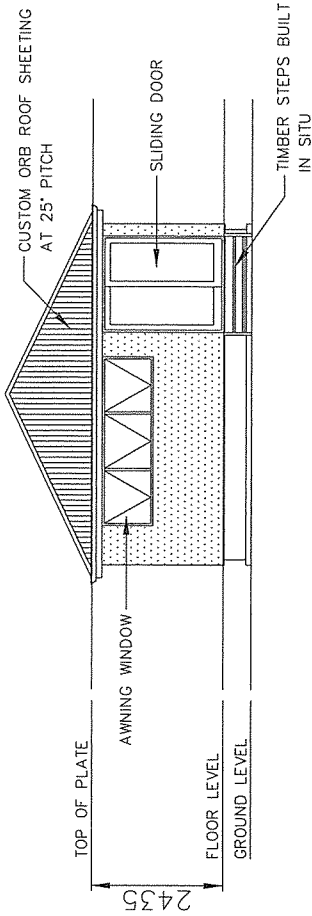


ELEVATION 1
1 : 100

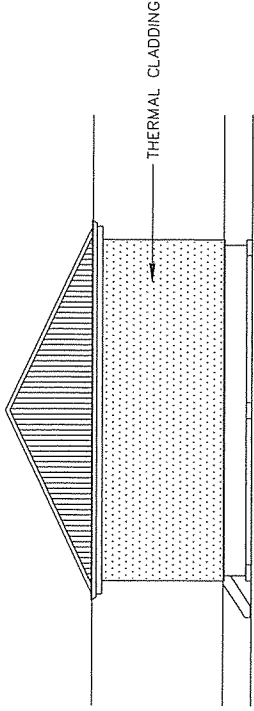

ELEVATION 2
1 : 100

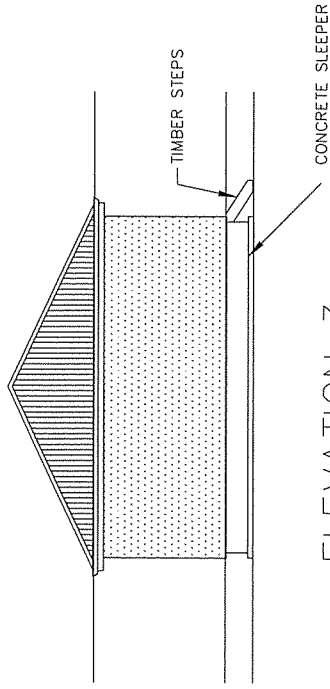


ELEVATION 3
1 : 100

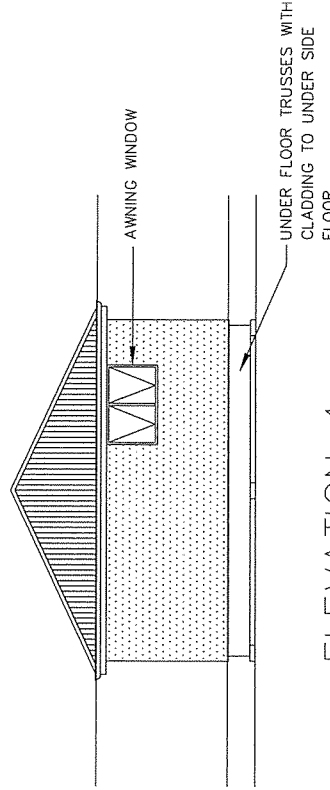

ELEVATION 4
1 : 100

DRAWING SET INDICATES EXISTING
BUILDING BEING RE-ESTABLISHED
ON SITE AS SHOWN

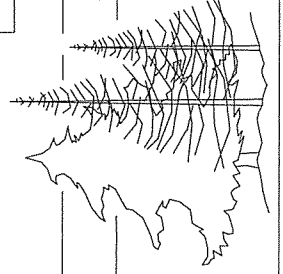

PROPOSED RESIDENCE

T. CENT
LOT 590 AVON TERRACE
YORK WA 6302

PINEFIELD'S OF YORK


GARY W. BYFIELD
PO BOX 326
YORK W.A. 6302
MOBILE 0414 885 338

DRAWN GWB

DATE JUNE 17


REVISION A

SHEET 04 A3

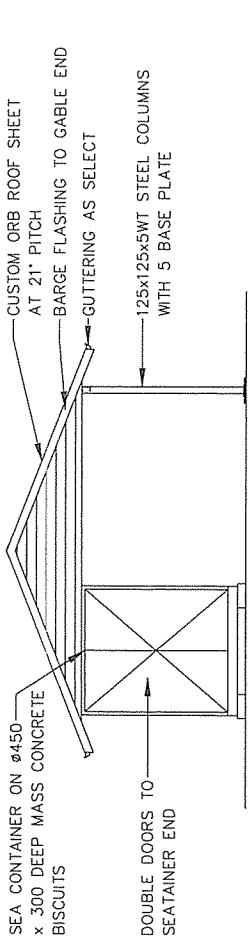


END ELEVATION


2440 3740

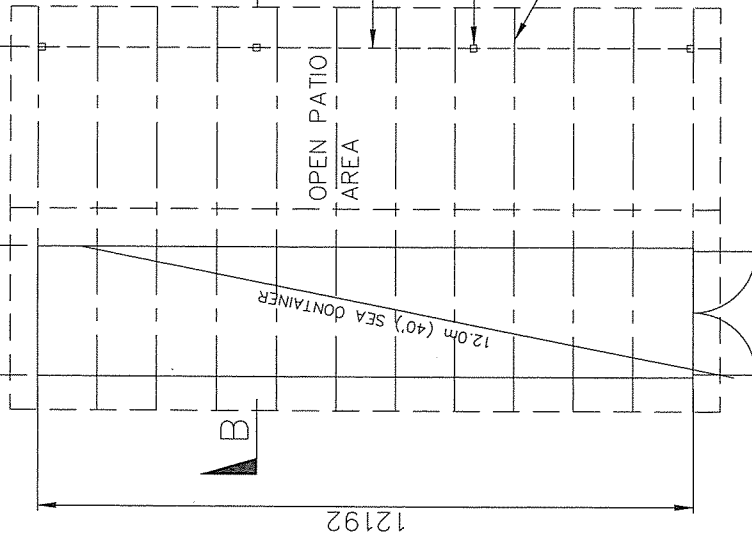


FLOOR PLAN

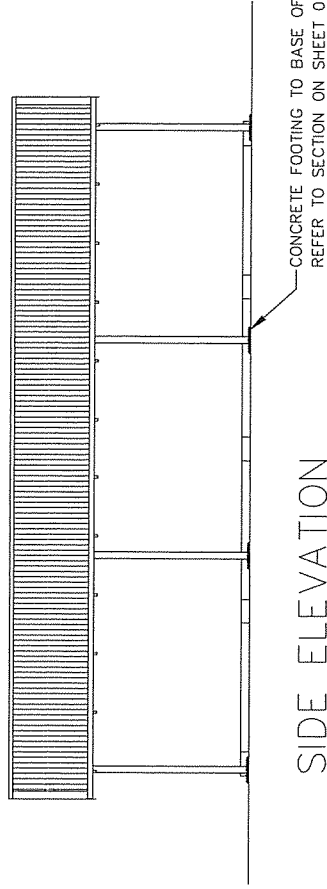

SIDE ELEVATION

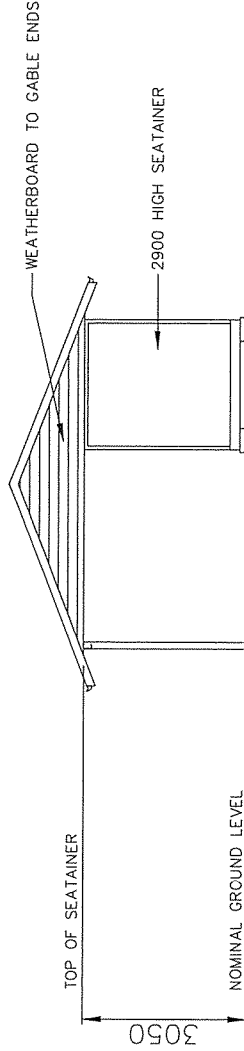

END ELEVATION

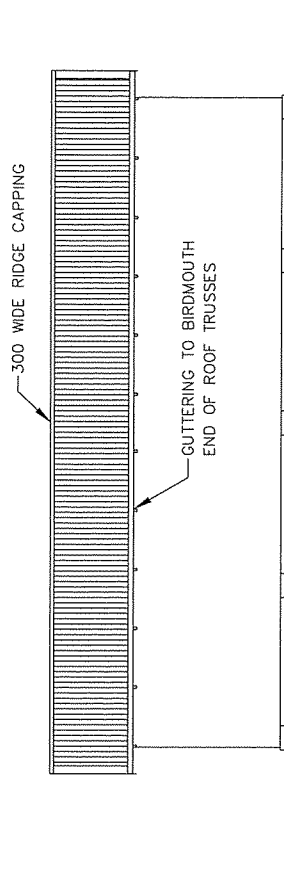

SIDE ELEVATION

PROPOSED RESIDENCE

T. CENT
LOT 590 AVON TERRACE
YORK WA 6302

PINEFIELD'S OF YORK

GARY W. BYFIELD
PO BOX 326
YORK W.A. 6302
MOBILE 0414 885 338

DRAWN GWB

DATE JUNE 17

REVISION A

SHEET 06 A3

